



1 : 100

general notes:
do not scale the drawing.
all dimensions to be checked on site prior to commencement of work and any discrepancy shall be immediately reported and resolved prior to work commencing. this drawing is to be read in conjunction with all relevant drawings and specifications relating to the job whether or not indicated on the drawing. Copyright reserved to mck associates ltd. and this drawing may not be used or reproduced without prior written consent.




FRONT ELEVATION



SIDE ELEVATION



REAR ELEVATION

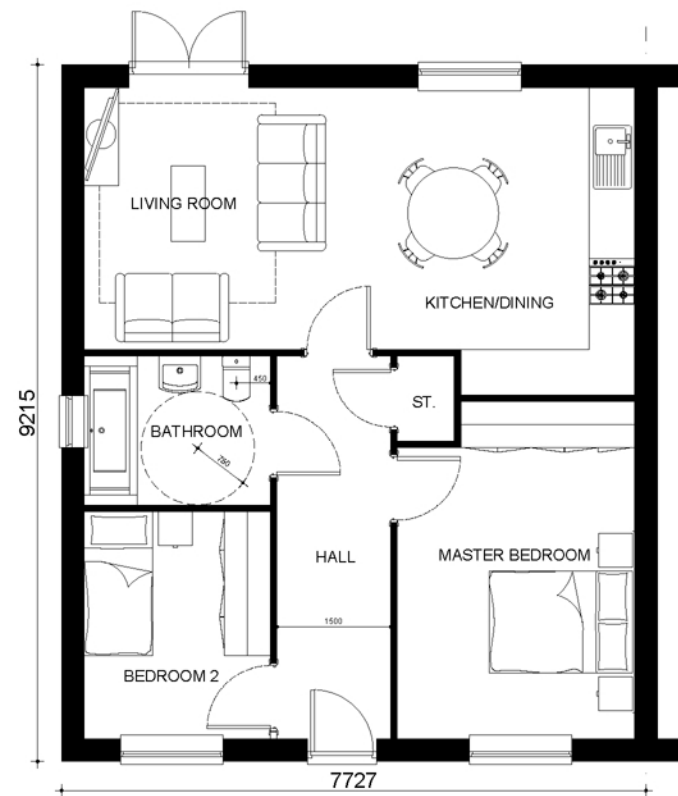

GROUND FLOOR PLAN

Rev B - dims added - 28/4/20
Rev C - dims added - 06/5/20

PLANNING

Client:



Project:

PRESTON ROAD
LONGRIDGE

Drawing Title:

NEW 2 BED BUNGALOW

Job No:

19-133

Drawing No:

HT2BB

Rev:

C

Drawn:
ELC

Checked:

Scale @ A3:
1:100 @ A3

Date:
FEBRUARY 2020



associates limited

architecture | building surveying | urban design

burnaby villa ■ 48 watling street road ■ fulwood ■ preston ■ pr2 8bp
tel: 01772 774510 fax: 01772 774511 email mck@mckassociates.co.uk