



**Notes:**


- Full extent of survey shown
- Drawing to be read for number of car spaces and size and location of overall car park only. Layout and access point indicative at this stage will change to suit comments.
- All dimensions given are in metres.
- Existing parking capacity: 100 spaces
- Additional proposed spaces: 178 spaces
- Disabled spaces: 2
- Overall total: 280 spaces
- There is no provision for motorcycle parking or cyclists within this car park.

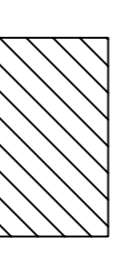

Trees/shrubs to be removed.

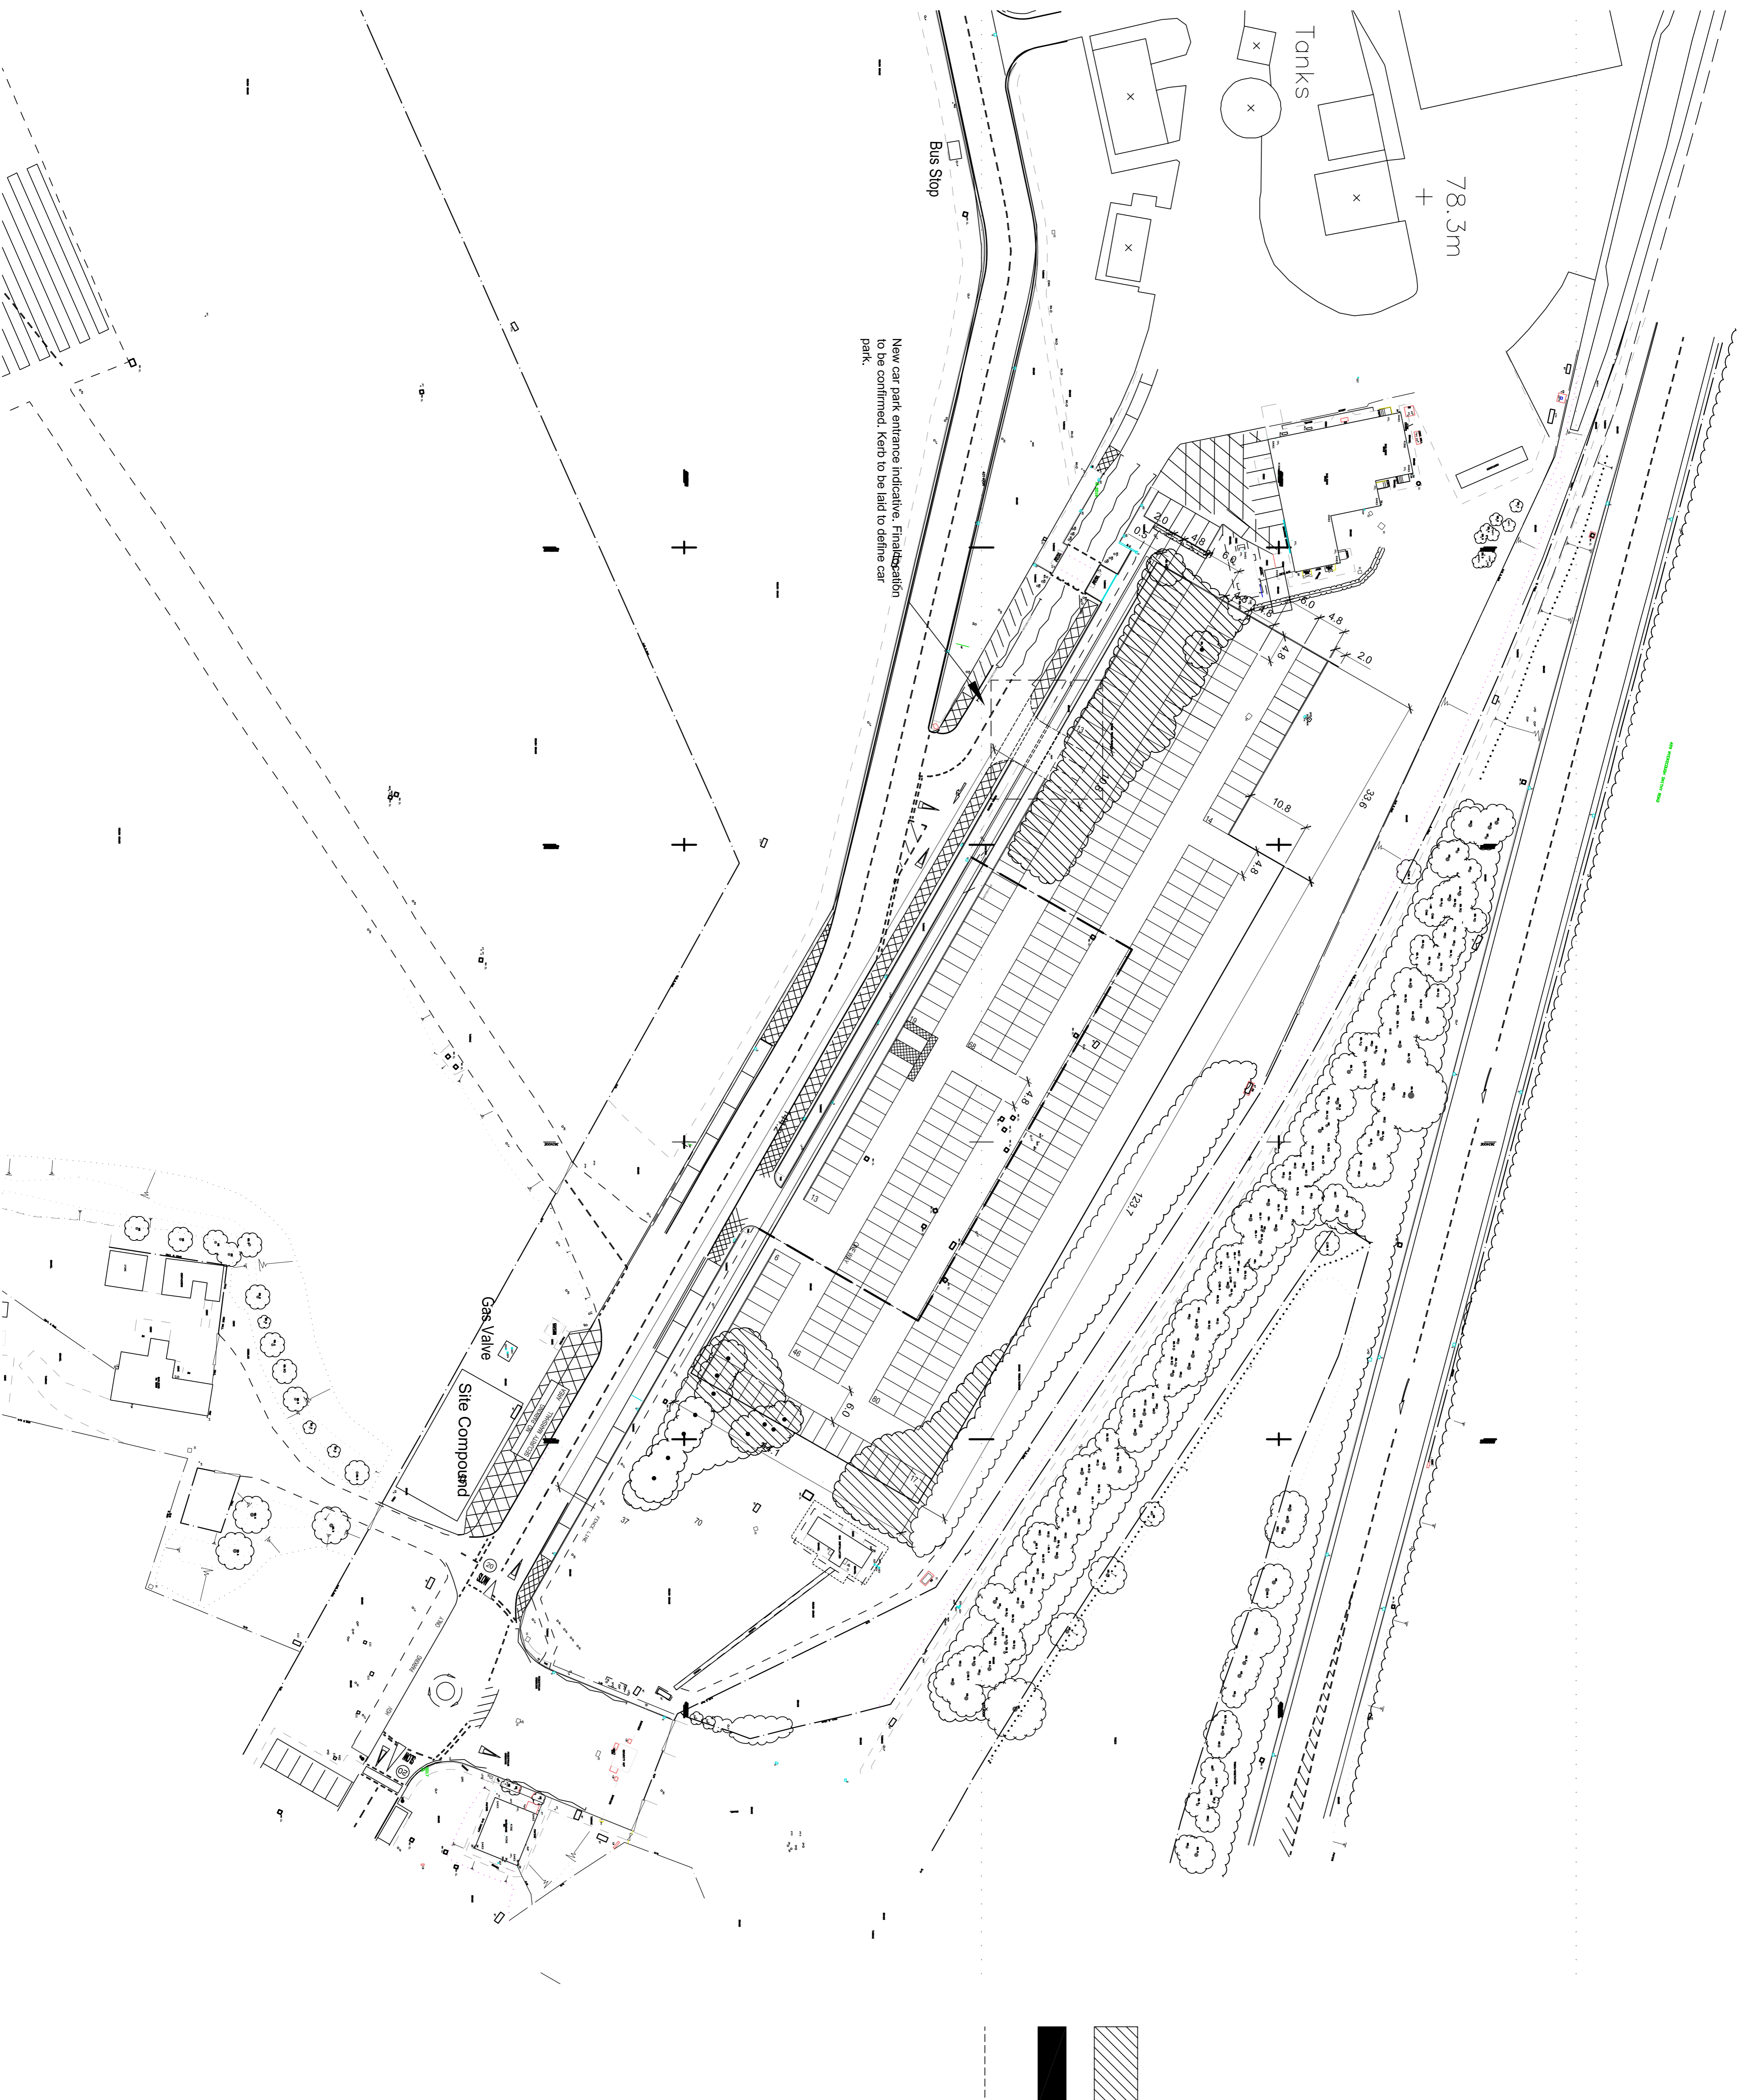

Footpath to be removed. Area top soiled and grass seeded.

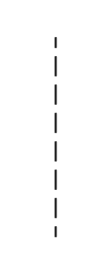

Existing kerb to be removed to allow level surface in finished car park.

Levels to new car park to work to existing car park levels as noted on TRP drawing.

**BAE SYSTEMS**

project: BAE Systems Car park east of 3A16

no.	rev	description	date
1	AW	extent of new and path removal reduced	20/01/14

date	status	job no./dwp no.	revision
12/08/2014	AW	6025 L(00)20	1