


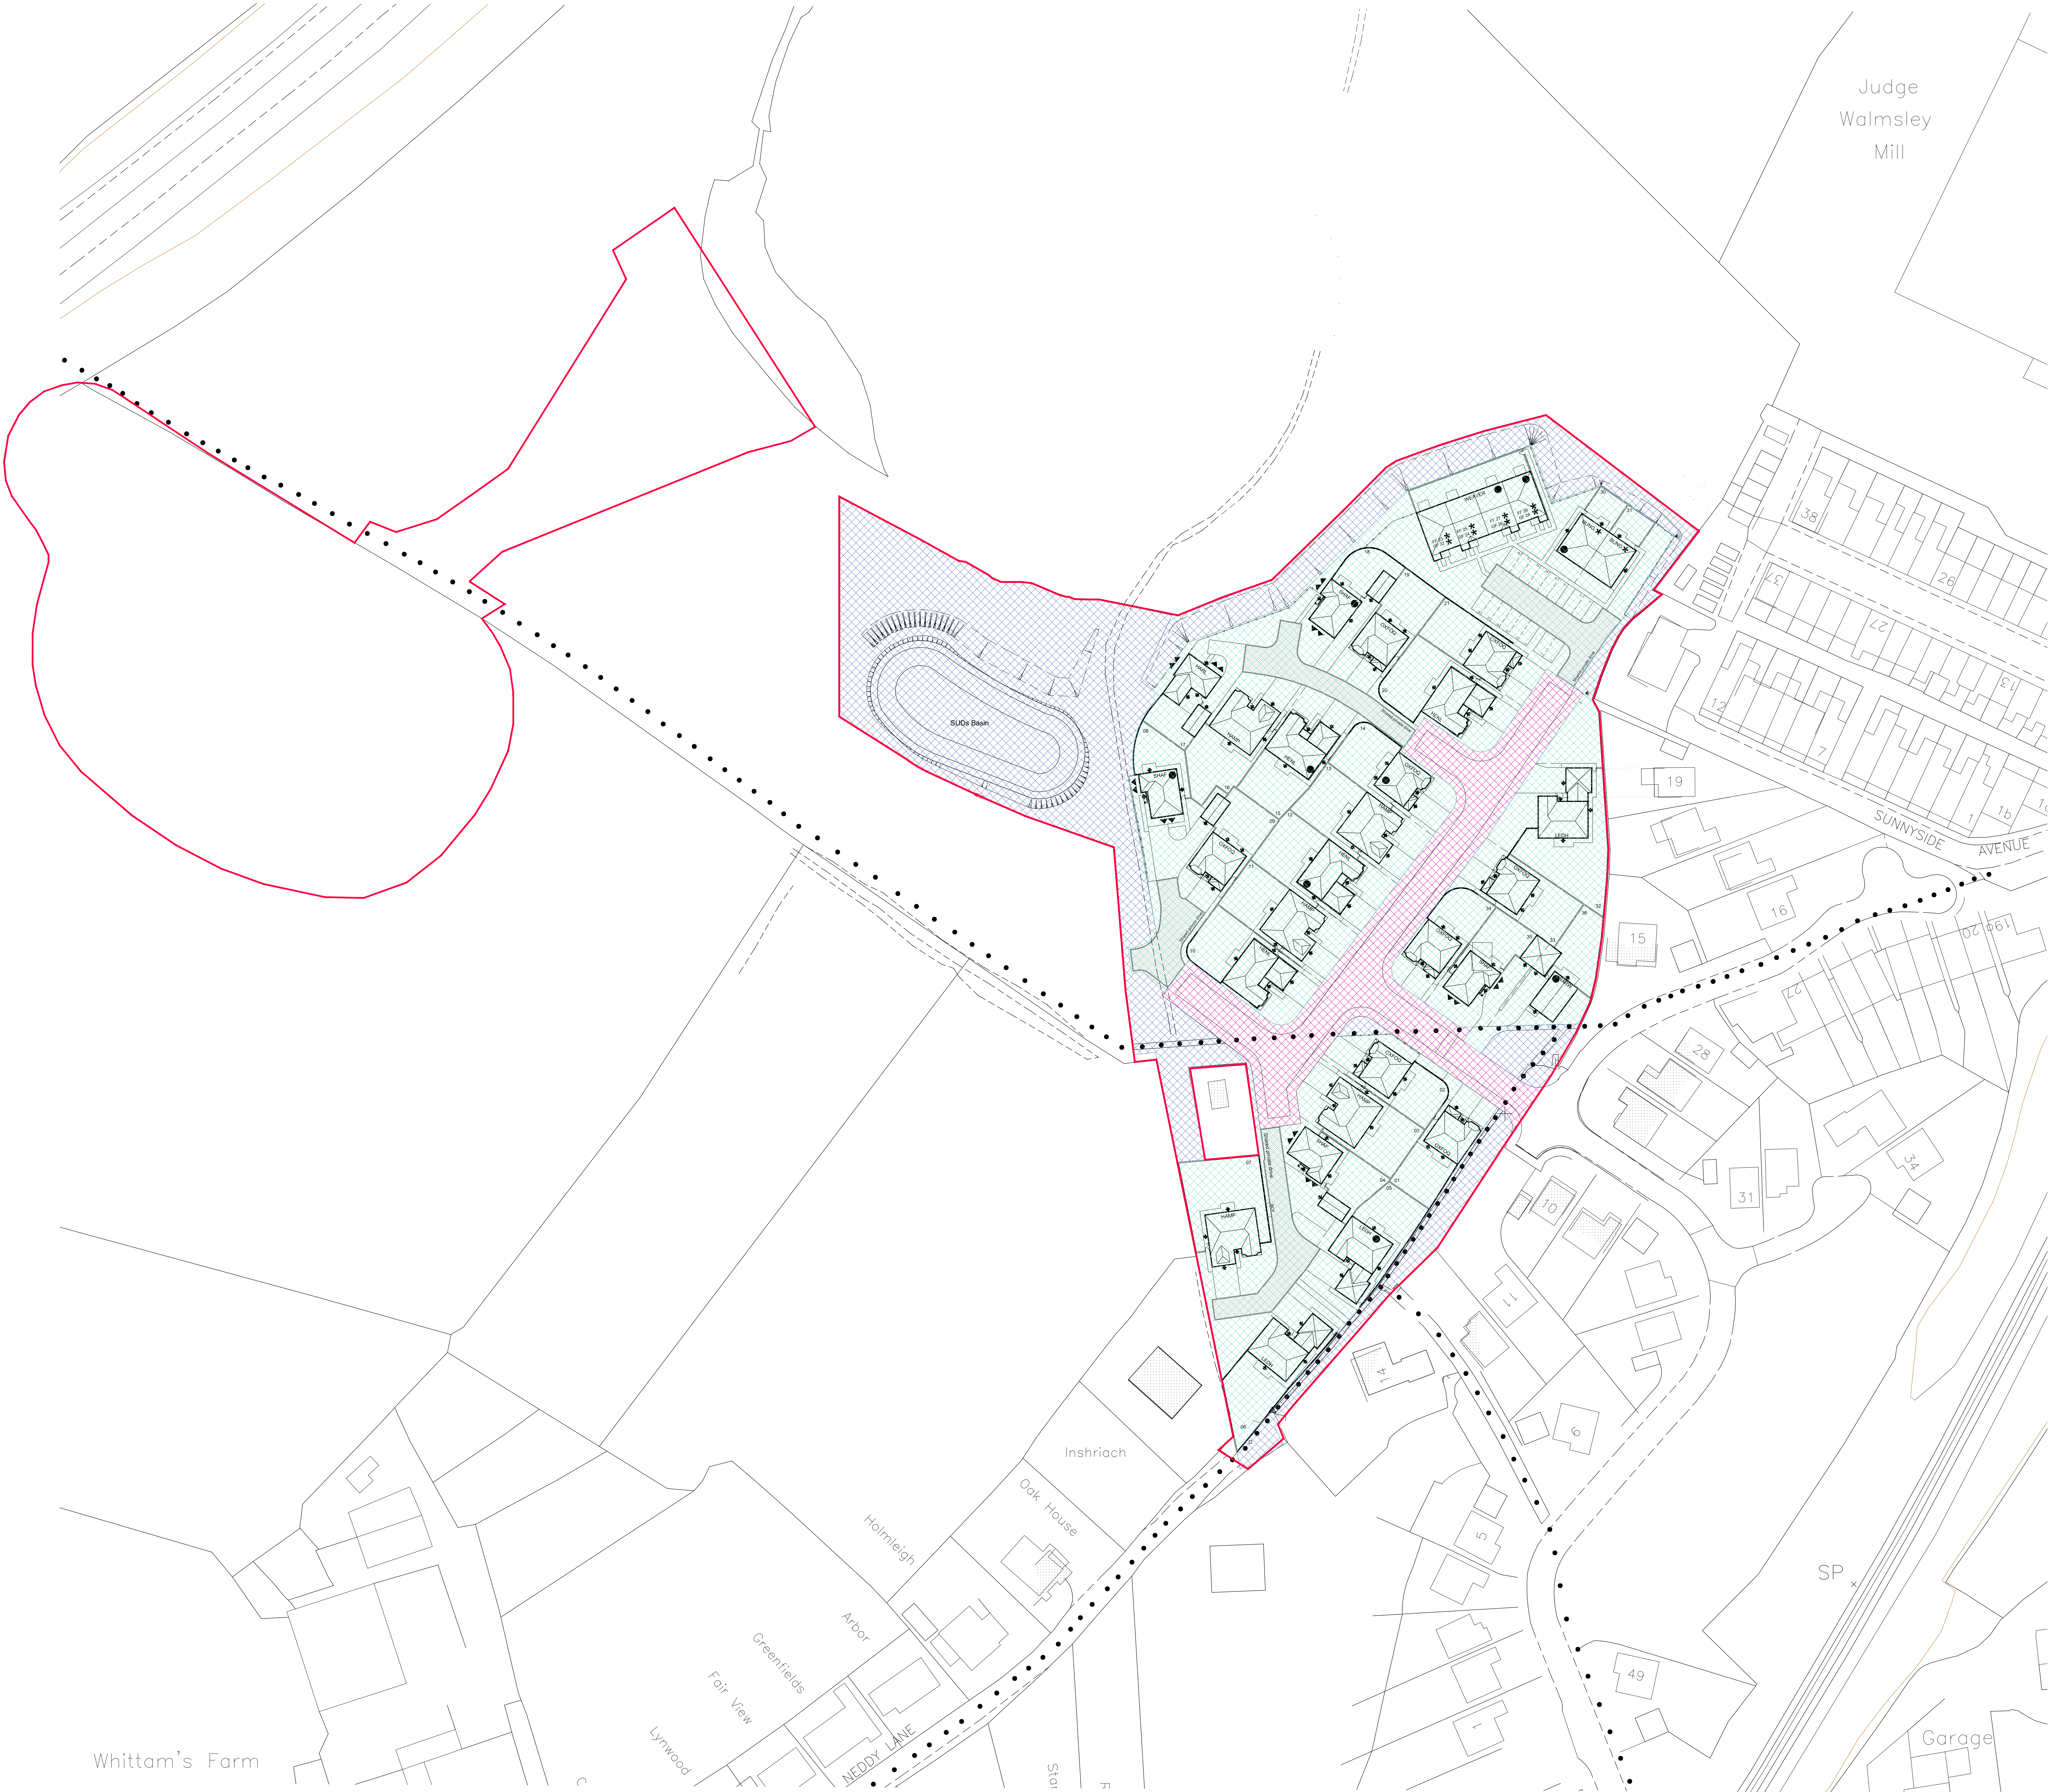

North Arrow

Legend

Land to be transferred to, and managed by Resident's Management Company

Private (Deeded) Curtilage

Land to be adopted under Section 38 Agreement

Rev: | Description:

C	04.10.2021	Application red-line boundary amended	TW
B	26.09.2021	Application red-edge amended to include area of foot compensation. Highway amendments adjacent to Part B5	GLF
A	07.04.2021	Minor amendments to the application red-edge. Near boundary to plot 07 repositioned	GLF

Revision | Date | Amendment | Issue

Development: **BILLINGTON**

Location: **Neddy Lane**

Marketing Name: **Calder Grange**

Drawing Title: **Land Disposal Layout**

Drawing Number: **4441-LDL-001**

Revision: **C** | Scale: **A3** | 1:500

Drawn By: **RHL** | Date Issued: **Jan 2021**

Checked by: | Date:

REDROW HOMES

Redrow Homes Lancashire
Redrow House, 14 Edin Avenue, Boscawen Village, Chorley, PR7 7NA
Tel: 01772 843700 Fax: 01772 843701 Web: www.redrow.co.uk

Legal Disclaimer: TBC

This layout has been designed after due consideration of our Context & Comments Plan