


NOTES :

1. DO NOT SCALE FROM THIS DRAWING.
Check dimensions on site or refer to Architect/Engineer.
IF IN DOUBT - ASK
If this Drawing is printed or reproduced in any format, scales may differ significantly from those shown.
2. This Drawing to be read in conjunction with :
Architect Drawings
manufacturers instructions and specifications and
current European and British Standards and Codes of Practice

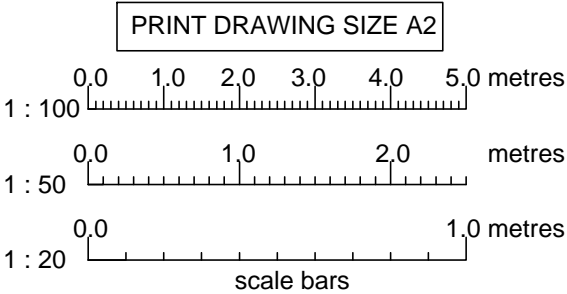

Rev	Date		
<p style="text-align: center;"><i>RSCE Consulting Engineers</i></p> <p style="text-align: center;">Consulting Civil, Structural and Geotechnical Engineers</p> <p style="text-align: center;">55 Garstang Road, Preston, Lancs. PR1 1LB tel. 01772 250163</p> <p style="text-align: center;">Principal : R. Sparks B.Eng., M.Eng., C.Eng., MICE</p>			
Project		<u>RIBCHESTER - 5 STONEYGATE LANE</u>	
Drawing Title		<u>SITE LOCATION AND BLOCK PLAN</u>	
Scale	Date	Drawing No.	Rev.
1 : 500	19/03/13	2357-002	