


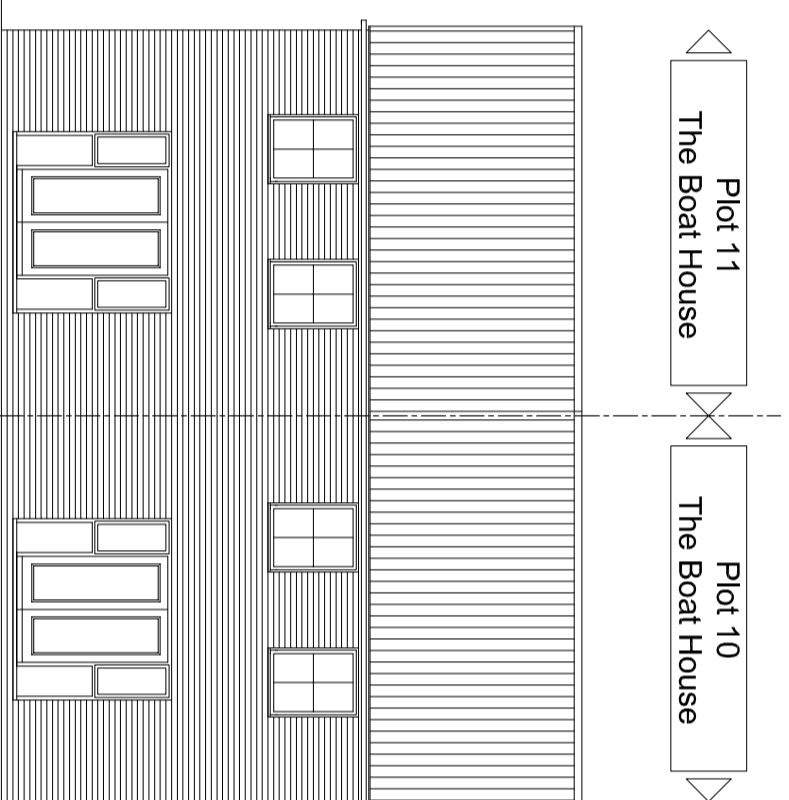


FRONT ELEVATION


Plot 10
The Boat House




REAR ELEVATION

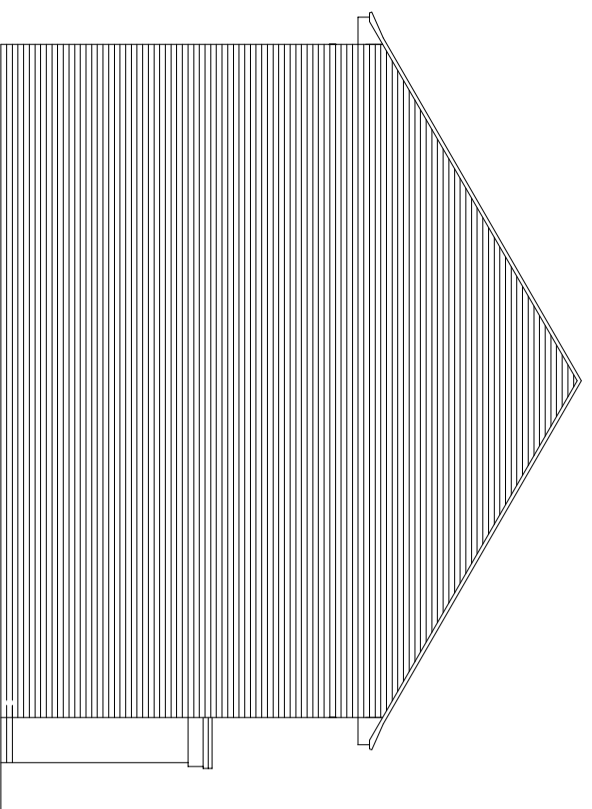

4650

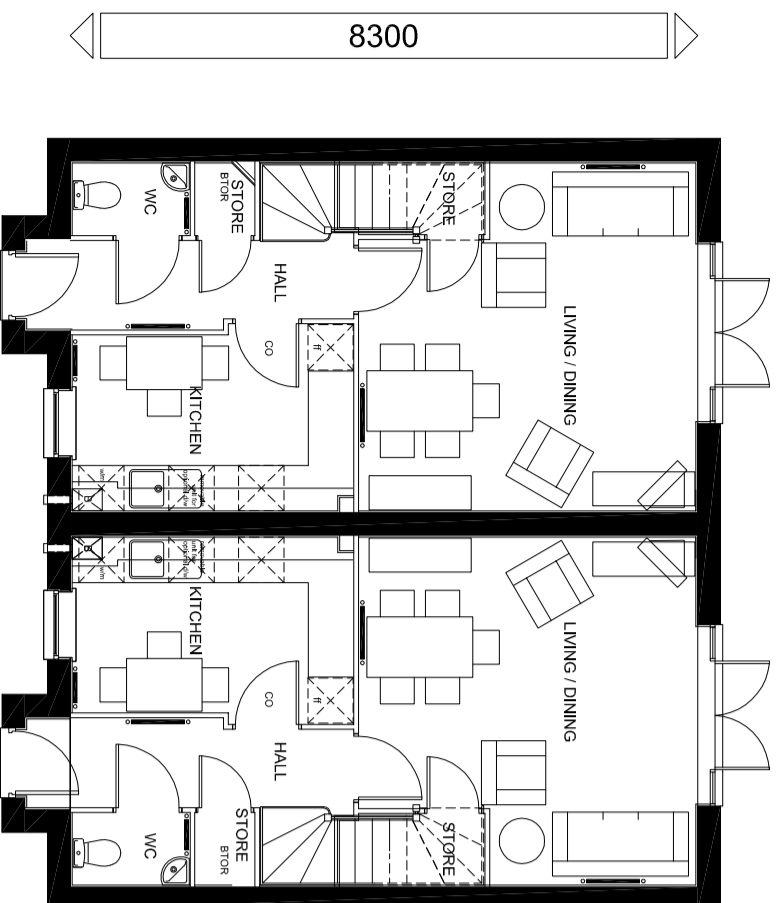

GROUND FLOOR PLAN

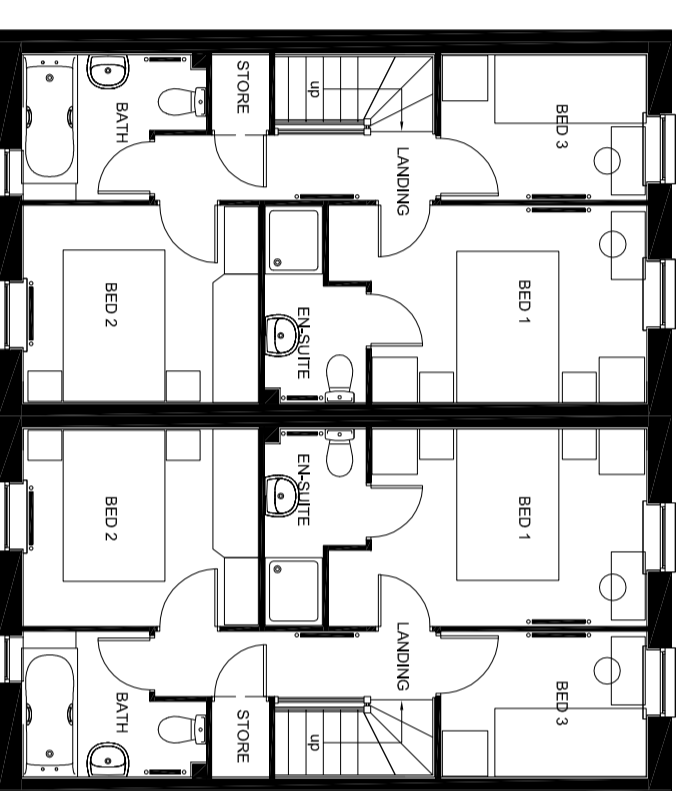

FIRST FLOOR PLAN