


## FRONT ELEVATION

Plots 33,57,69,75  
The Carpenter's Lodge

Plots 32,56,68,76  
Barwick

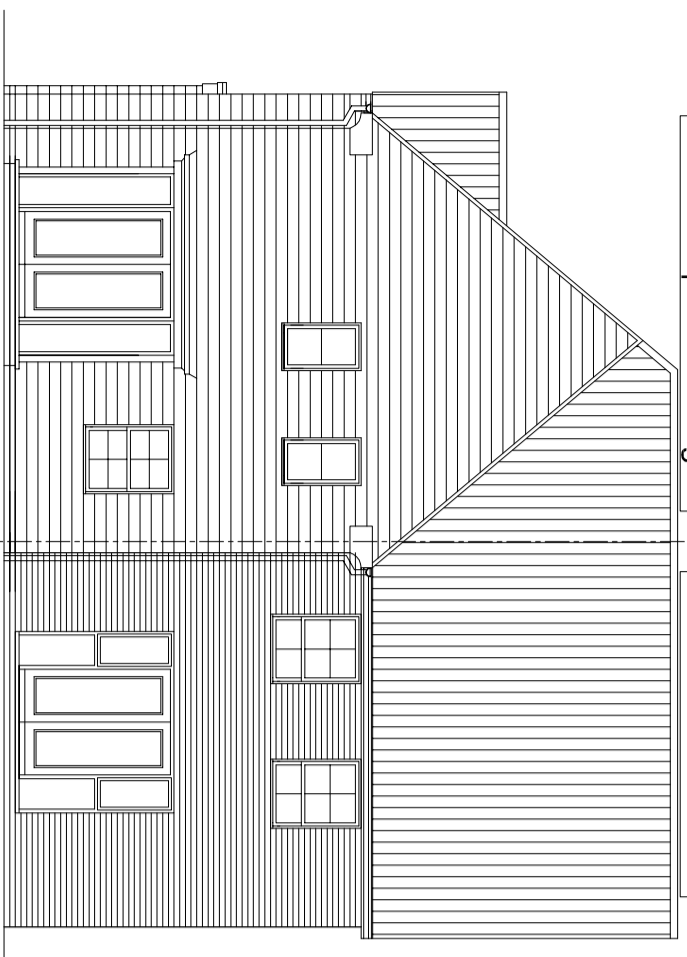


## REAR ELEVATION




## SIDE ELEVATION


Plots 32,56,68,76  
Barwick

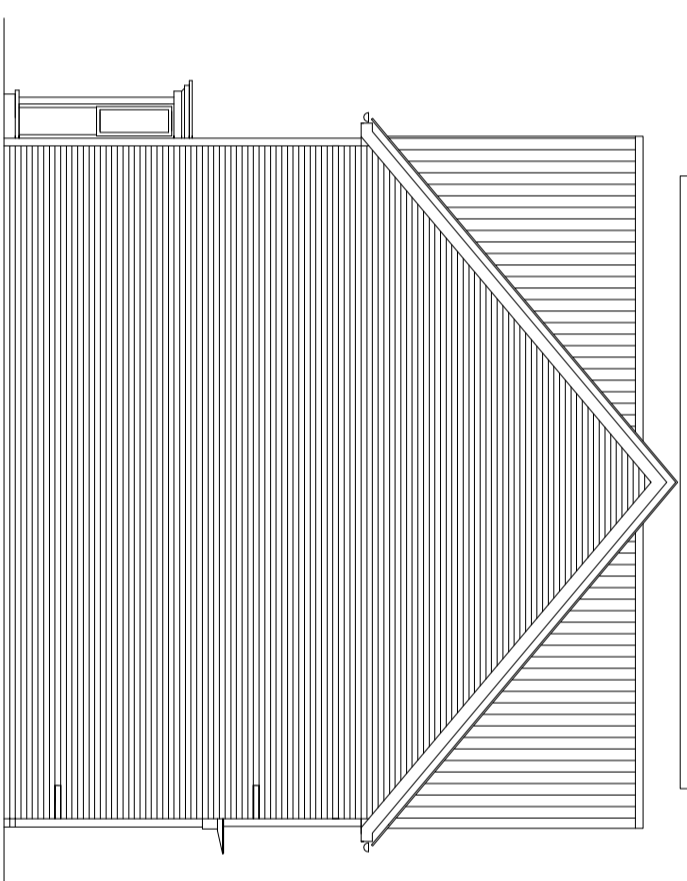

## SIDE ELEVATION

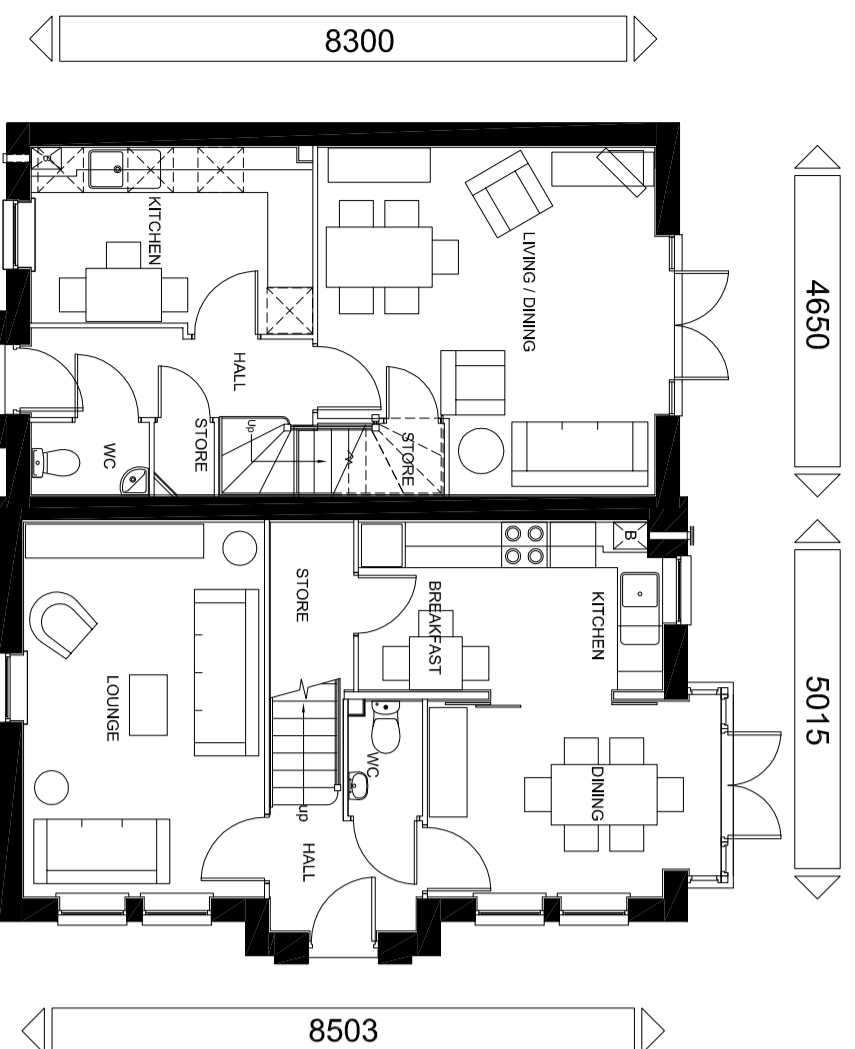

## GROUND FLOOR PLAN

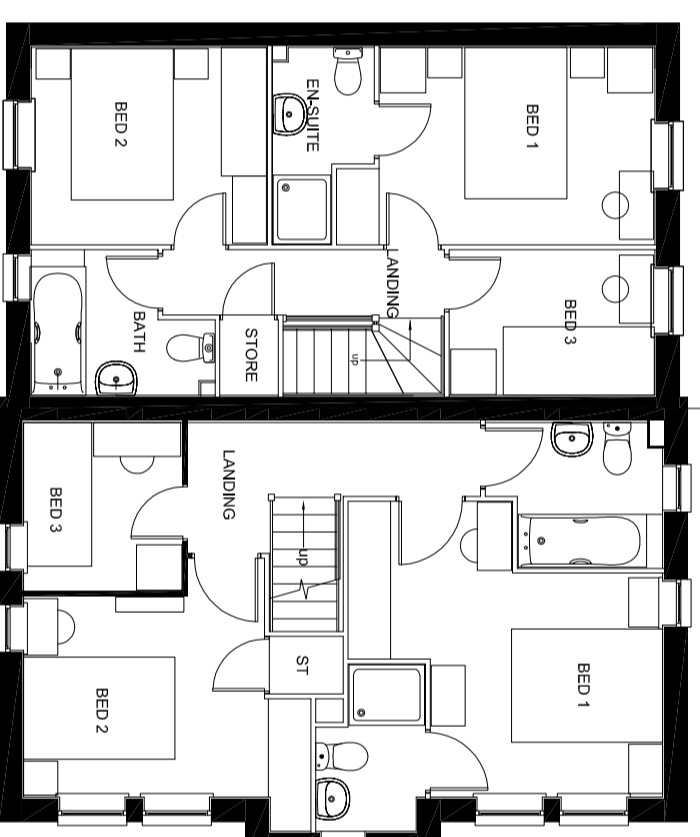

## FIRST FLOOR PLAN