



FRONT ELEVATION

Plot 66 Bampton Plot 65 Bampton Plot 64 Ashford

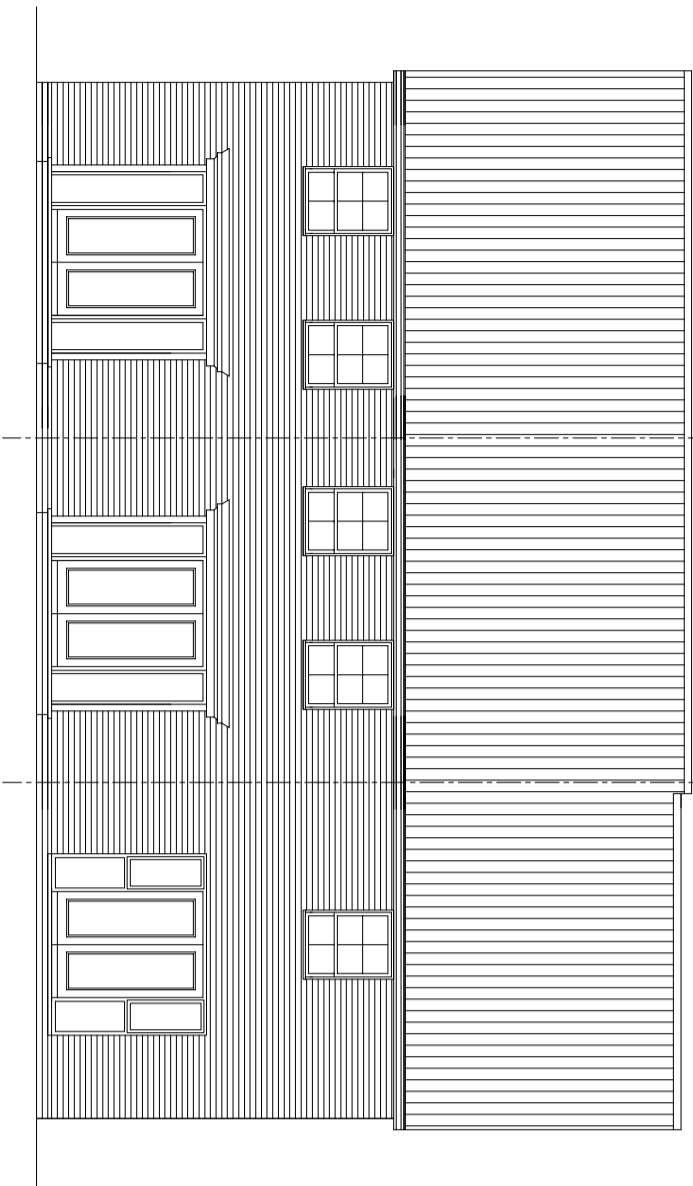


REAR ELEVATION

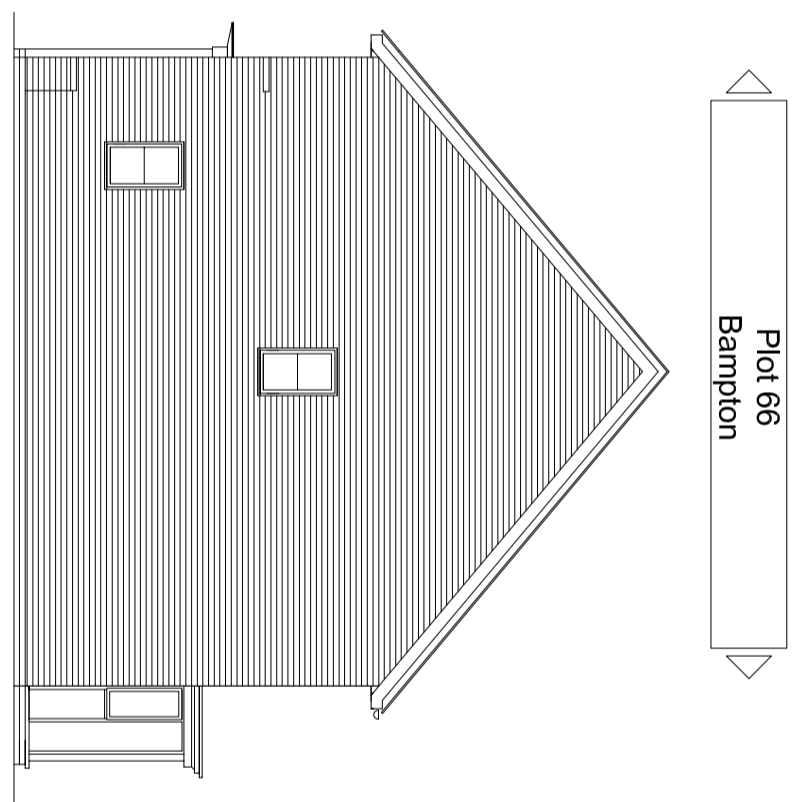


SIDE ELEVATION (PLOT 66)


Plot 64 Ashford

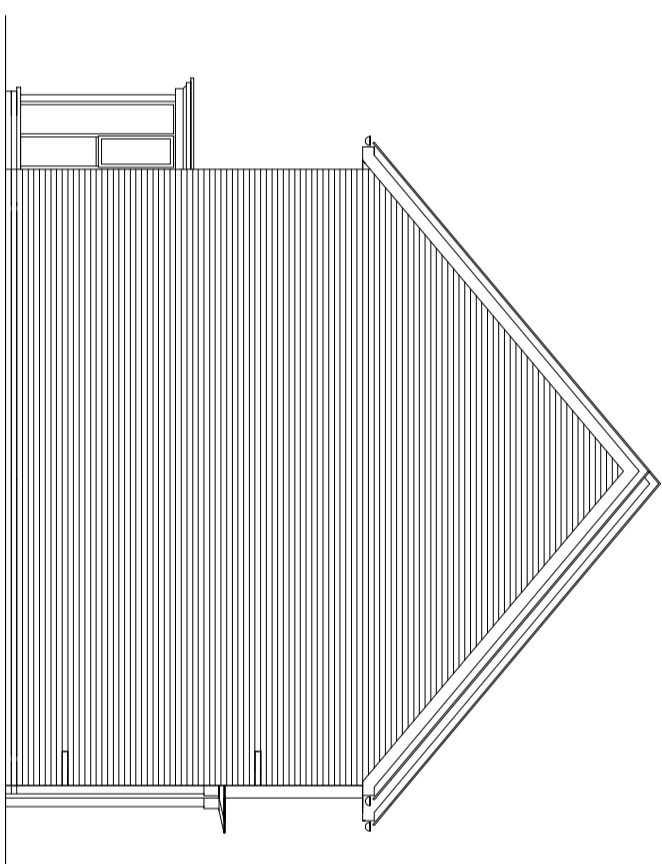

SIDE ELEVATION (PLOT 64)

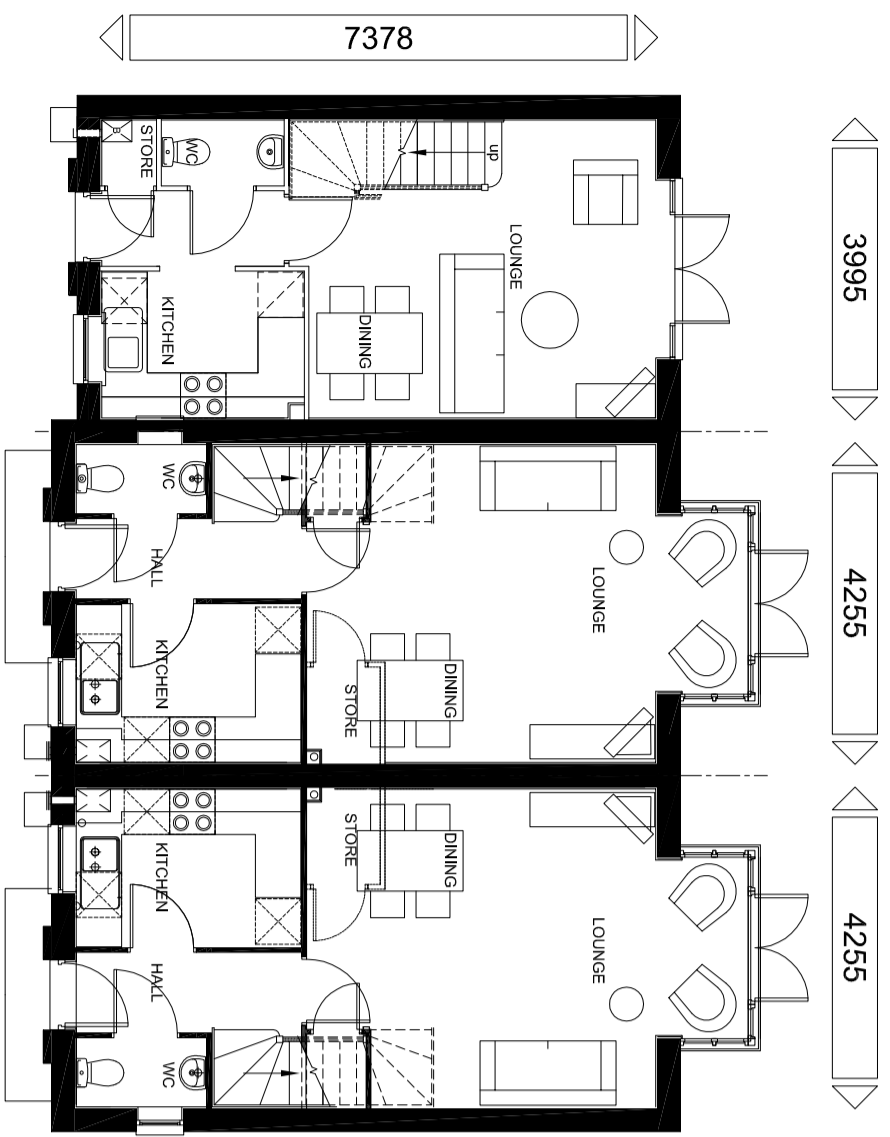

GROUND FLOOR PLAN

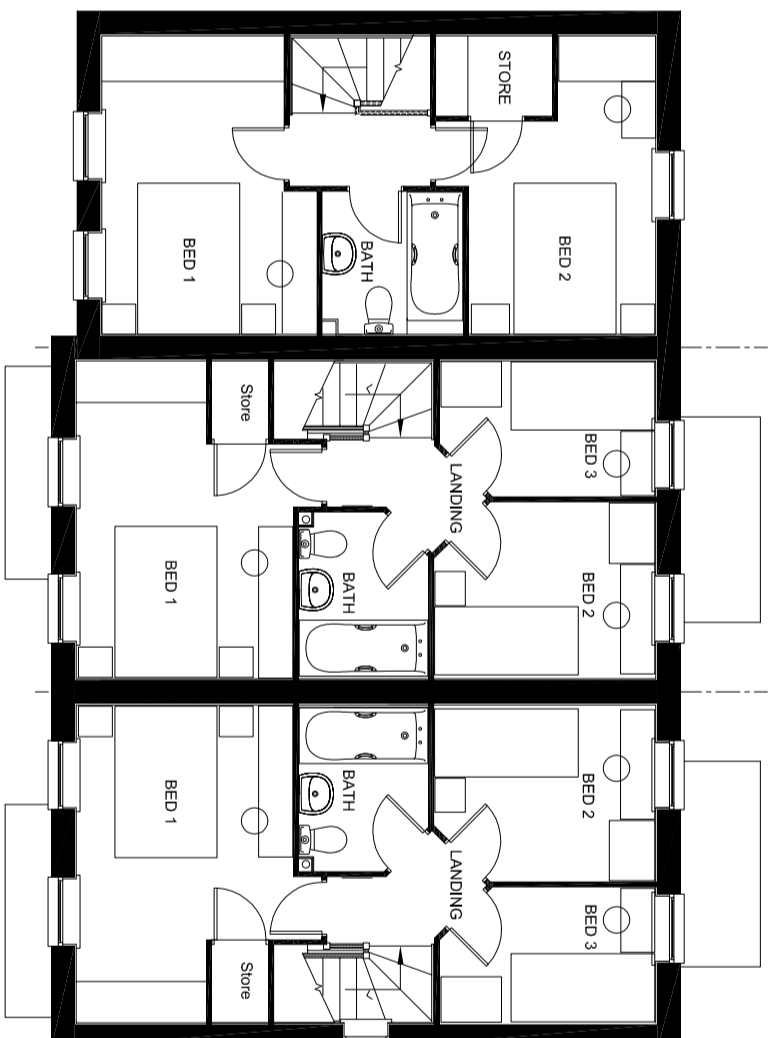

FIRST FLOOR PLAN