


Longridge, Bowland Meadows

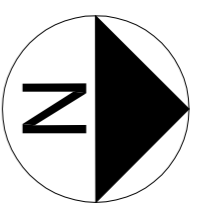

- LEGEND**
- Indicates 2.5 storey height
 - Indicates 2 storey height
 - Indicates single storey height



Baldwin Consultancy

Design Ltd

Revision:

A. Plot 2 & 17 moved. Plot 1, 15 & 16 substituted.
 B. Plot 17 & 18 moved. Plot 15 & 16 substituted.
 C. Single garages amended. Footway connections shown to Clipping Lane. Footway to Clipping Lane upgraded to 3m x 2m.
 D. Plot 55 & 56 moved forward by 1.5 metres. Length of private drive serving plots 55 & 56 reduced. Schedule updated.
 E. Plot 17 height plan amended following minor changes to site layout.

Project Title:
 Residential Redevelopment
 Longridge,
 Bowland Meadows

Drawing:
 Storey Height Plan

Drawing No.:
 BH/LP1/SL/03

Drawn:
 SB

Date:
 14/02/14

Scale:
 1:500

Paper Size:
 A1