




FRONT ELEVATION

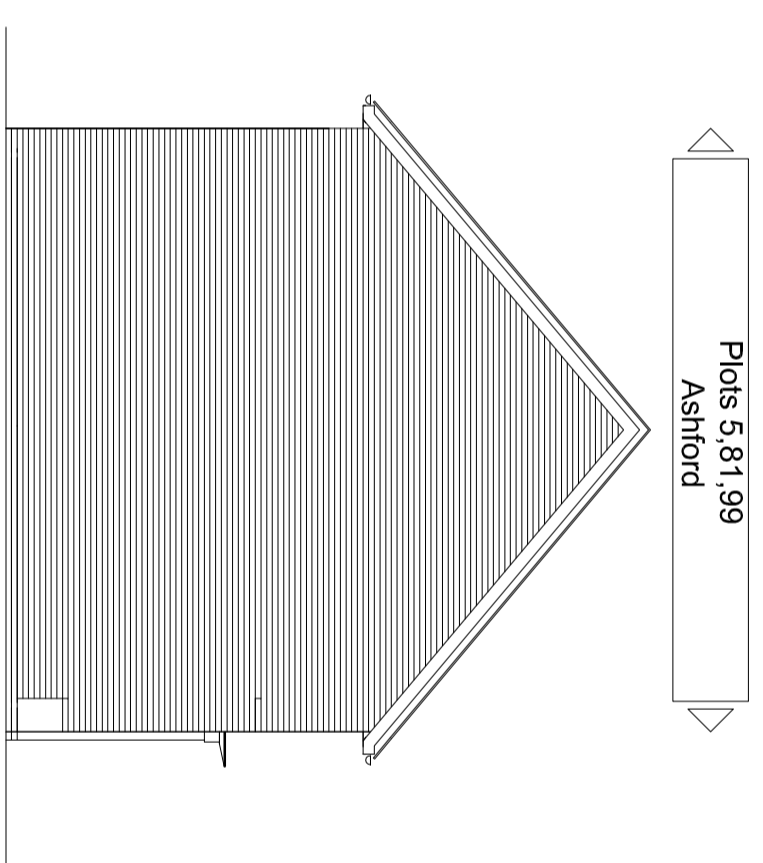



SIDE ELEVATION (PLOT 6)

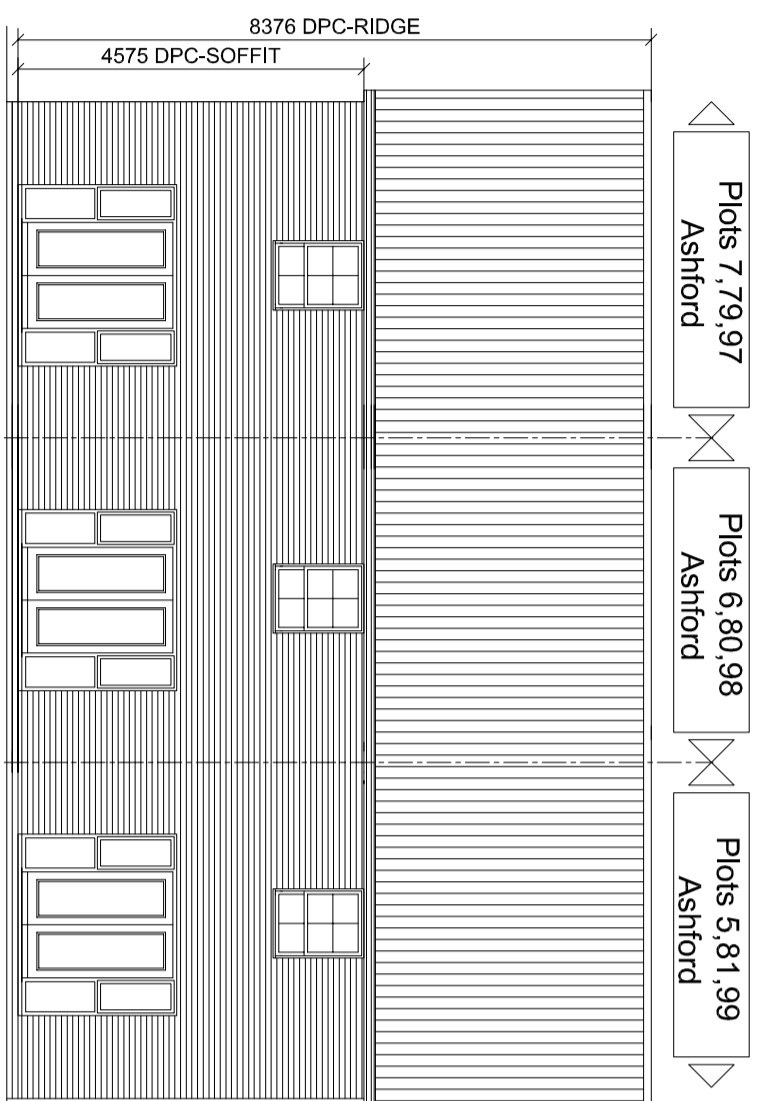


REAR ELEVATION

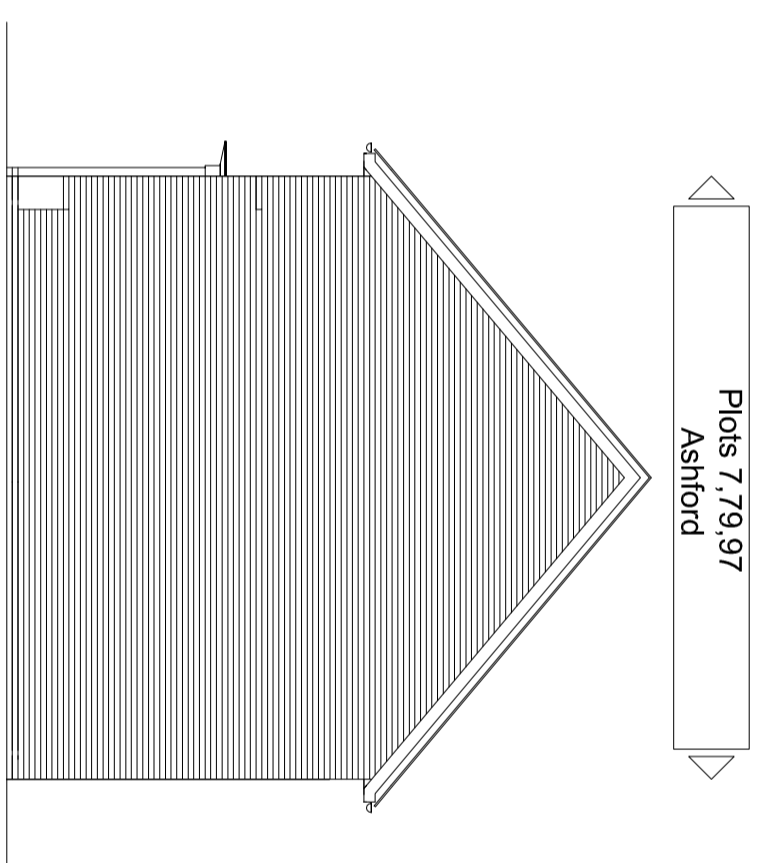

SIDE ELEVATION (PLOT 3)

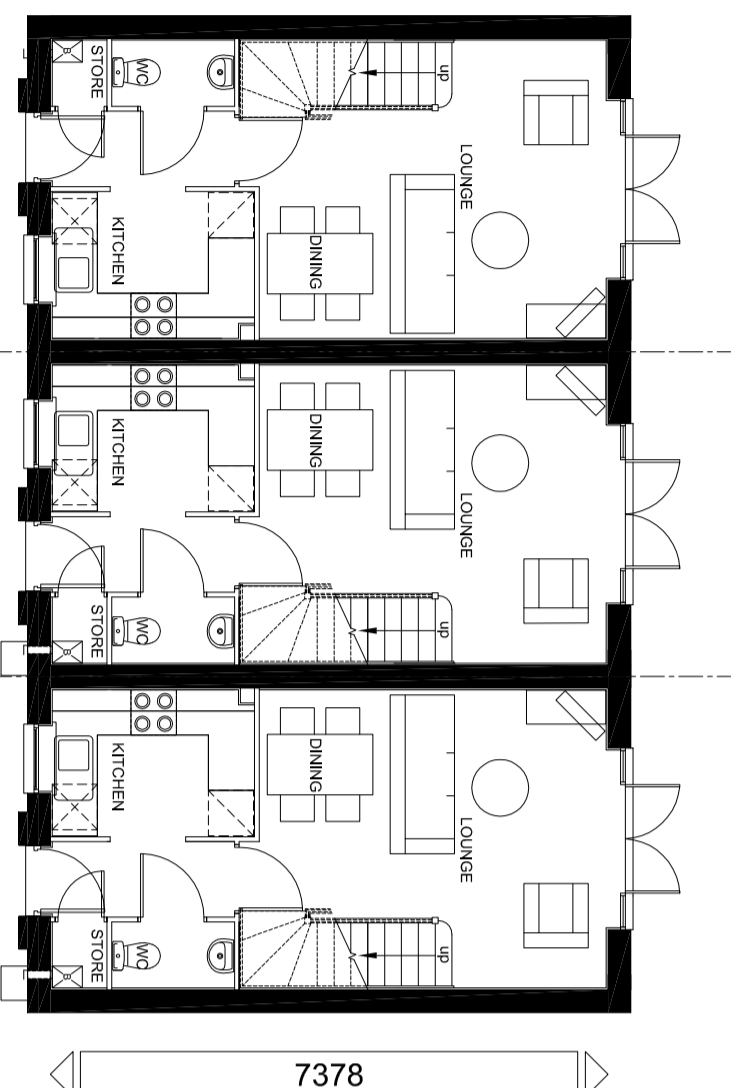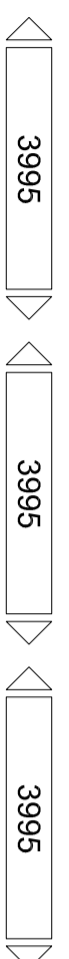

GROUND FLOOR PLAN

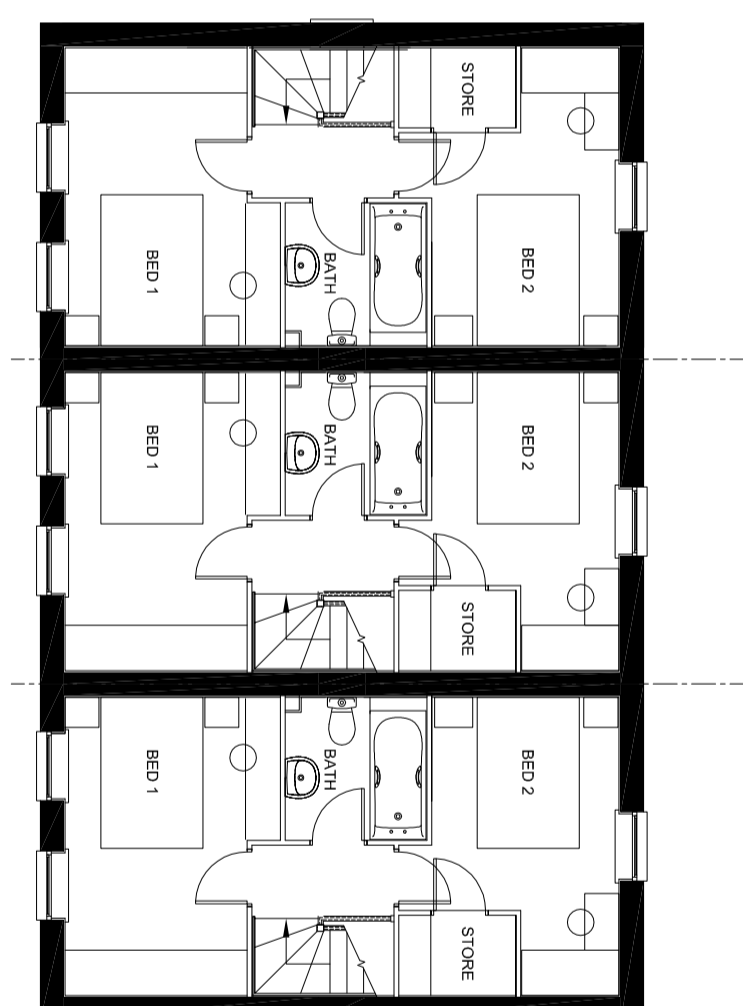

FIRST FLOOR PLAN



Baldwin **Design**
Consultancy Ltd

Revision:

Project Title:
Residential Redevelopment
Address:
**Longridge,
Bowland Meadows**

Drawing:
Floor Plans and Elevations
PLOTS 5-7, 79-81, 97-99
Drawing No:
BH/LP/HTP/42

Drawn:
JG Date: 17/11/2014
Scaled: Paper Size: A2
1:100