


Planting Plan, scale 1:500

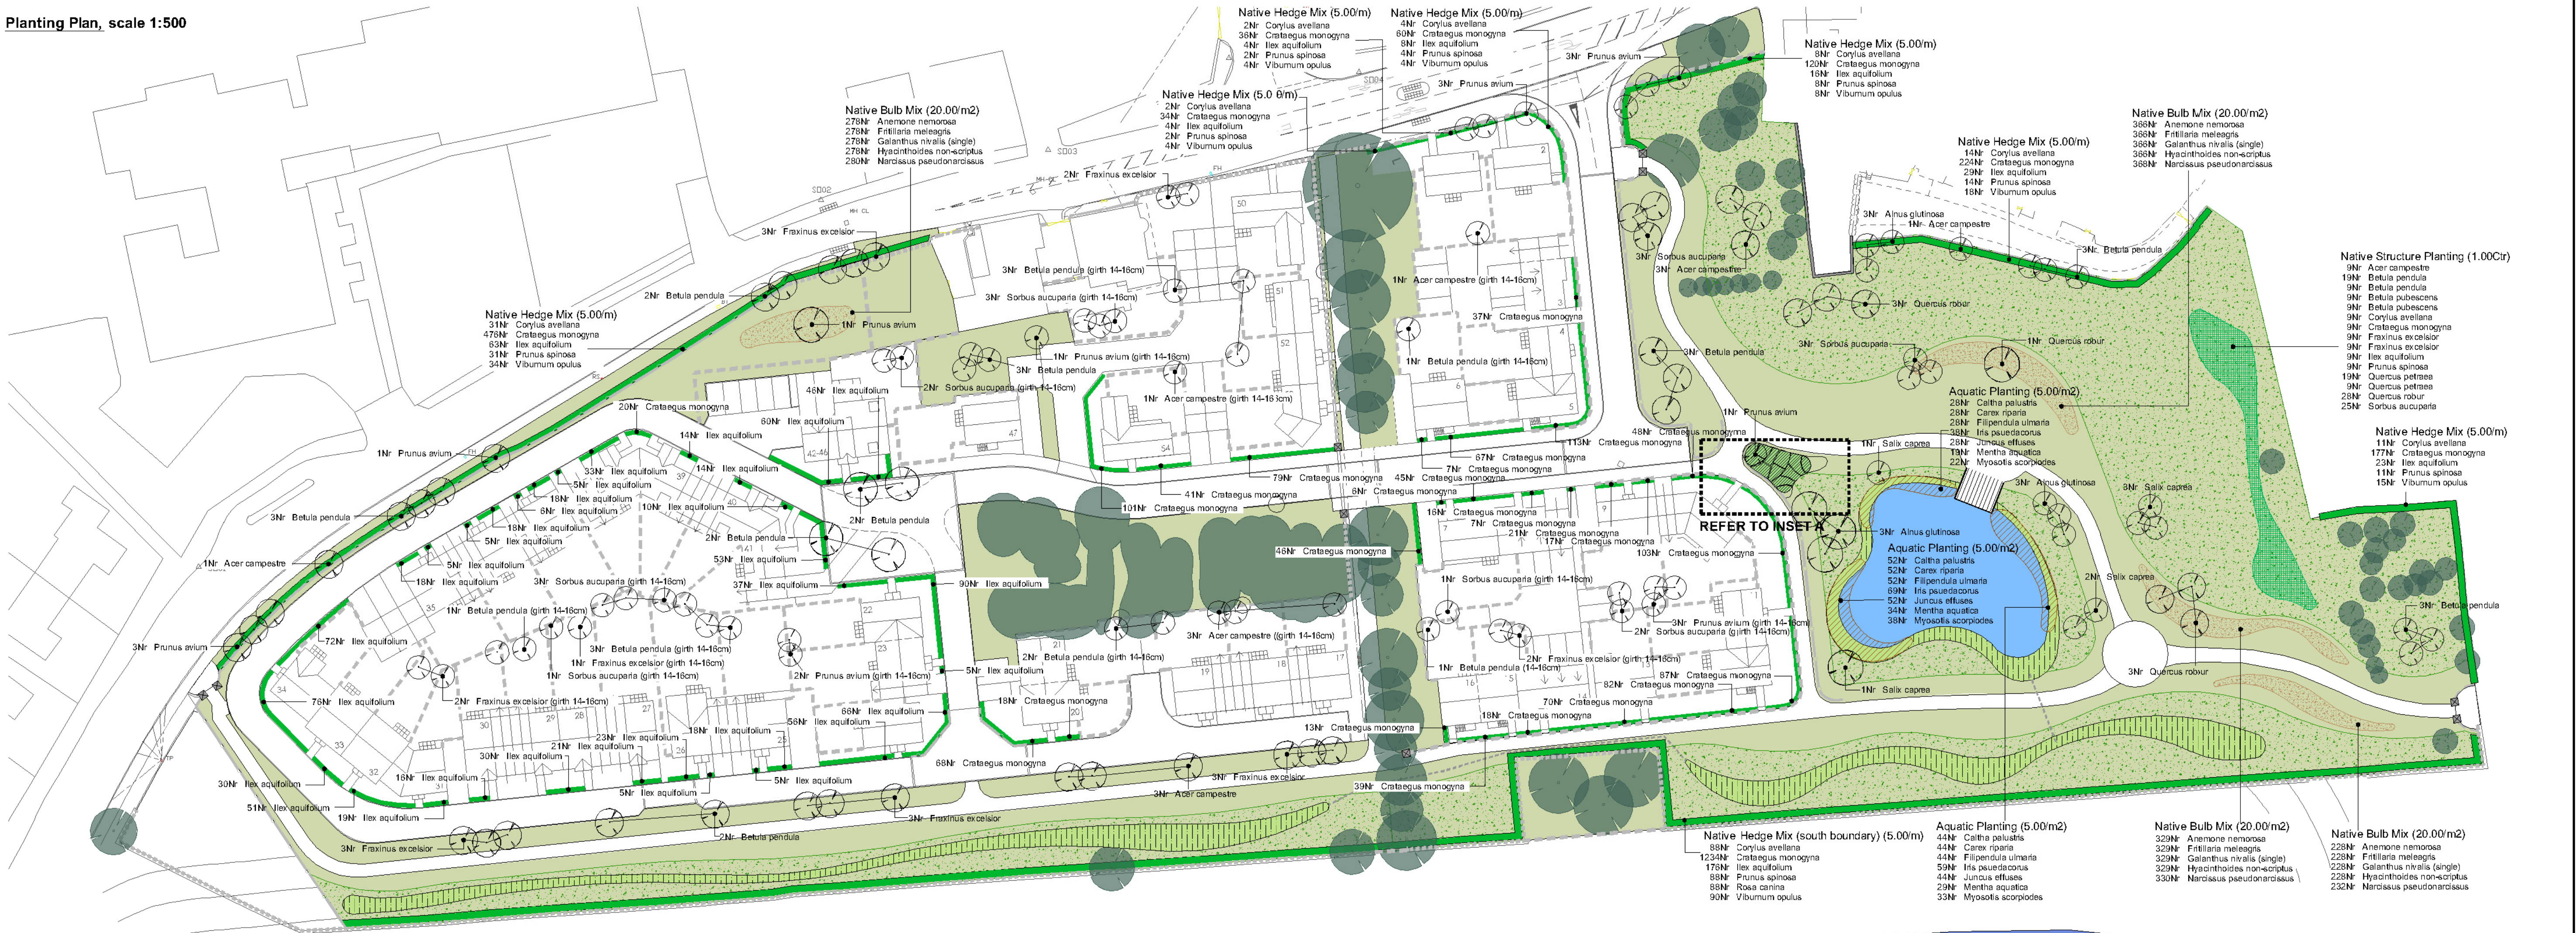

Planting Schedule

Nr	Plant Name	Ht/Spr/Gr	Form	Girth	Container	Root	Class	Density	Density Type
29	Carex flacca	40-60cm		3L	C	Grass	5.00	/m2	
30	Ilex aquifolium	60-80cm		3L	C	Shrub	5.00	/m2	
95	Ilex aquifolium	60-80cm		3L	C	Shrub	5.00	/m	
23	Escallonia 'Donard Seeding'	60-80cm		3L	C	Shrub	5.00	/m2	
18	Ceanothus 'Autumnal Blue'	40-60cm		3L	C	Shrub	5.00	/m2	
22	Viburnum opulus	40-60cm		3L	C	Shrub	5.00	/m2	
9	Choisya ternata	40-60cm		3L	C	Shrub	5.00	/m2	
18	Lonicera pileata	30-40cm (D)		3L	C	Shrub	5.00	/m2	
17	Hebe 'Great Orme'	30-40cm		3L	C	Shrub	5.00	/m2	
21	Lavandula angustifolia	20-30cm		3L	C	Shrub	5.00	/m2	
7	Salix caprea	400-500cm	Standard (Extra heavy)	16-18cm	R8	Tree			
7	Quercus robur	425-600cm	Standard (Extra heavy)	16-18cm	R8	Tree			
9	Alnus glutinosa	400-500cm	Standard (Extra heavy)	16-18cm	R8	Tree			
6	Sorbus aucuparia	425-600cm	Standard (Extra heavy)	16-18cm	R8	Tree			
12	Fraxinus excelsior	425-600cm	Standard (Extra heavy)	16-18cm	R8	Tree			
12	Prunus avium	350-425cm	Standard (Heavy)	14-16cm	R8	Tree			
8	Acer campestre	425-600cm	Standard (Heavy)	16-18cm	R8	Tree			
6	Prunus avium	425-600cm	Standard (Extra heavy)	16-18cm	R8	Tree			
12	Sorbus aucuparia	350-425cm	Standard (Heavy)	14-16cm	R8	Tree			
7	Fraxinus excelsior	350-425cm	Standard (Heavy)	14-16cm	R8	Tree			
23	Betula pendula	425-600cm	Standard (Extra heavy)	16-18cm	R8	Tree			
11	Betula pendula	350-425cm	Standard (Heavy)	14-16cm	R8	Tree			
1169	Crataegus monogyna	60-80cm	Transplant	B	Tree		5.00	/m	
5	Acer campestre	350-425cm	Standard (Heavy)	14-16cm	R8	Tree			

2406 Note: Trees to be supported by short double stakes. All hedgerows to have rabbit protection

Nr	Plant Name	Ht/Spr/Gr	Form	Girth	Container	Root	Class	Density	Density Type	Mix Title	Mix Percentage
124	Juncus effusus				P7/C0.3L	C	Herbaceous Plant			Aquatic Planting	15.00
82	Mentha aquatica				P7/C0.3L	C	Herbaceous Plant			Aquatic Planting	10.00
93	Myosotis scorpiodes				P7/C0.3L	C	Herbaceous Plant			Aquatic Planting	10.00
124	Filipendula ulmaria				P7/C0.3L	C	Herbaceous Plant			Aquatic Planting	15.00
124	Caltha palustris				P7/C0.3L	C	Herbaceous Plant			Aquatic Planting	15.00
124	Carex riparia				P7/C0.3L	C	Herbaceous Plant			Aquatic Planting	15.00
166	Iris pseudacorus				P7/C0.3L	C	Herbaceous Plant			Aquatic Planting	20.00

837

Nr	Plant Name	Ht/Spr/Gr	Form	Girth	Container	Root	Class	Density	Density Type	Mix Title	Mix Percentage
1201	Hyacinthoides non-scriptus	7/8					Herbaceous Bulb			Native Bulb Mix	20.00
1201	Anemone nemorosa	7/8cm					Herbaceous Bulb			Native Bulb Mix	20.00
1201	Fritillaria meleagris	5/6cm					Herbaceous Bulb			Native Bulb Mix	20.00
1201	Narcissus pseudonarcissus	5/+ (Topsize)					Herbaceous Bulb			Native Bulb Mix	20.00
1201	Galanthus nivalis (single)						Herbaceous Bulb			Native Bulb Mix	20.00

604 Note: All bulbs to be a native variety and of British origin

Nr	Plant Name	Ht/Spr/Gr	Form	Girth	Container	Root	Class	Density	Density Type	Mix Title	Mix Percentage
87	Viburnum opulus	60-80cm				B	Shrub			Native Hedge Mix	5.00
147	Ilex aquifolium	40-60cm		3L	C	Shrub				Native Hedge Mix	10.00
72	Corylus avellana	60-80cm			B	Shrub				Native Hedge Mix	5.00
72	Prunus spinosa	60-80cm			B	Shrub				Native Hedge Mix	5.00
1127	Crataegus monogyna	60-80cm	Bushy			B	Tree			Native Hedge Mix	75.00

1505 Note: Hedging to be planted in staggered rows at 5m per linear metre. Bed to have 50mm bark mulch layer and planting to have rabbit guard protection


Nr	Plant Name	Ht/Spr/Gr	Form	Girth	Container	Root	Class	Density	Density Type	Mix Title	Mix Percentage
176	Ilex aquifolium	40-60cm			3L	C	Shrub			Native Hedge Mix (south boundary)	10.00
88	Corylus avellana	60-80cm			B	Shrub				Native Hedge Mix (south boundary)	5.00
88	Prunus spinosa	60-80cm			B	Shrub				Native Hedge Mix (south boundary)	5.00
88	Rosa canina	60-80cm			B	Shrub				Native Hedge Mix (south boundary)	5.00
90	Viburnum opulus	60-80cm			B	Shrub				Native Hedge Mix (south boundary)	5.00
1234	Crataegus monogyna	60-80cm	Bushy			B	Tree			Native Hedge Mix (south boundary)	75.00

1764 Note: Hedging to be planted in staggered rows at 5m per linear metre. Bed to have 50mm bark mulch layer and planting to have rabbit guard protection

Nr	Plant Name	Ht/Spr/Gr	Form	Girth	Container	Root	Class	Density	Density Type	Mix Title	Mix Percentage
9	Ilex aquifolium	60-80cm			3L	C	Shrub			Native Structure Planting	5.00
9	Corylus avellana	60-80cm	Transplant		B	Tree				Native Structure Planting	5.00
9	Betula pubescens	60-80cm	Transplant		B	Tree				Native Structure Planting	5.00
9	Betula pendula	150-200cm	Feathered		B	Tree				Native Structure Planting	5.00
9	Crataegus monogyna	60-80cm	Transplant		B	Tree				Native Structure Planting	5.00
9	Fraxinus excelsior	150-200cm	Feathered		B	Tree				Native Structure Planting	5.00
19	Betula pendula	60-80cm	Transplant		B	Tree				Native Structure Planting	10.00
9	Fraxinus excelsior	60-80cm	Transplant		B	Tree				Native Structure Planting	5.00
9	Prunus spinosa	60-80cm	Transplant		B	Tree				Native Structure Planting	5.00
19	Quercus petraea	60-80cm	Transplant		B	Tree				Native Structure Planting	10.00
9	Acer campestre	60-80cm	Transplant		B	Tree				Native Structure Planting	5.00
9	Quercus petraea	150-200cm	Feathered		B	Tree				Native Structure Planting	5.00
28	Quercus robur	60-80cm	Transplant		B	Tree				Native Structure Planting	15.00
25	Sorbus aucuparia	60-80cm	Transplant		B	Tree				Native Structure Planting	10.00
9	Betula pubescens	150-200cm	Feathered		B	Tree				Native Structure Planting	5.00

190 Note: To be planted in groups of 3 - 5 at 1m centres. Feathered trees to be staked. Bed to have 50mm bark mulch layer. Planting area to be protected by rabbit-proof fencing.

Ornamental Planting Inset A, scale 1:200

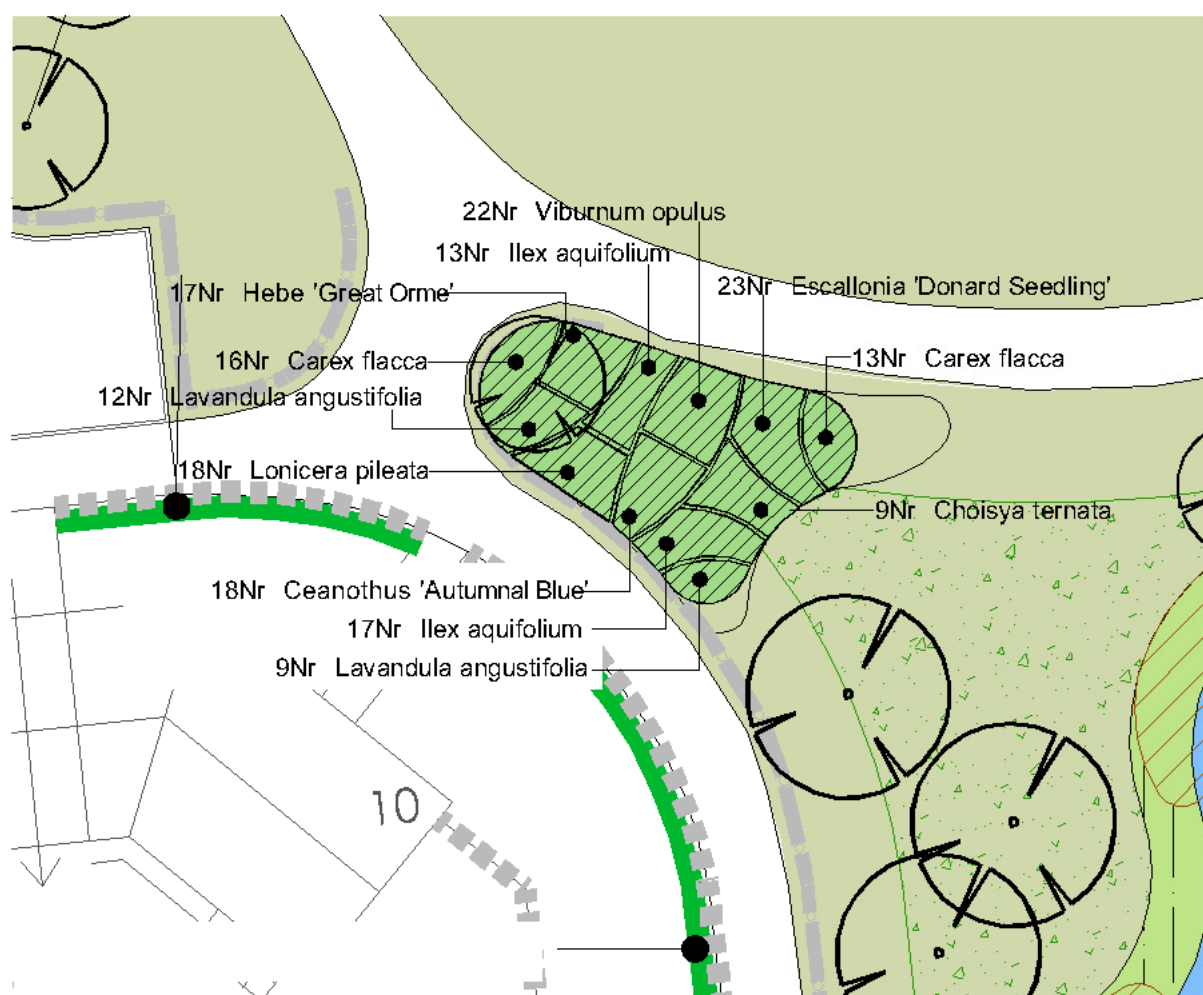

Grass seed mixes

General Amenity Grassland Mix
60% Perennial Ryegrass
35% Slender Creeping Red Fescue
5% Bent Grass

Source: Seed to be of British Origin
Sowing Rate: 35g-50g/m2

Wet Grassland Mix
32% Festuca rubra ssp rubra (RED FESCUE)
22% Cynosurus cristatus (CRESTED DOGTAIL)
16% Poa trivialis (ROUGH STALKED MEADOW GRA SS)
8% Anthoxanthum odoratum (SWEET VERNAL GRASS SS)
3% Rumex acetosa (COMMON SORREL)
3% Ranunculus acris (MEADOW BUTTERCUP)
2% Centaurea nigra (COMMON KNAWEED)
2% Sanguisorba officinalis (GREAT BURNET)
2% Agrostis alba (CREeping BENT)
2% Leonodon autumnale (AUTUMN HAWKBIT)
2% Plantago lanceolata (RIBWORTH PLANTAIN)
1% Filipendula ulmaria (MEADOW SWEET)
1% Leonodon hispidus (ROUGH HAWKBIT)
1% Prunella vulgaris (SELFHEAL)
1% Rhinanthus minor (YELLOW RATTLE)
0.5% Caltha palustris (MARSH MARIGOLD)
0.5% Leucanthemum vulgare (OX-EYE DAISY)
0.5% Lotus corniculatus (COMMON BIRDSFOOT TREFOL)
0.5% Lychnis flos cuculi (RAGGED ROBIN)

Source: Seed to be of local provenance (ie. from North West of England where possible)
Sowing Rate: 5g/m2

Species-rich Grassland Mix
22% Festuca rubra ssp rubra (RED FESCUE)
18% Cynosurus cristatus (CRESTED DOGTAIL)
14% Agrostis capillaris (COMMON BENT)
14% Dactylis glomerata (COCKSFOOT)
5% Holcus lanatus (YORKSHIRE FOG)
4% Festuca pratensis (MEADOW FESCUE)
2.5% Briza media (CLIPPING GRASS)
2% Anthoxanthum odoratum (SWEET VERNAL GRASS)
2% Plantago lanceolata (RIBWORTH PLANTAIN)
1.5% Phleum pratense (TIMOTHY)
1.5% A. chilensis (MILKMAID)
1.5% Centaurea nigra (COMMON KNAWEED)
1.5% Filipendula ulmaria (MEADOW SWEET)
1.5% Galium verum (LADY'S BEDSTRAW)
1.5% Prunella vulgaris (SELFHEAL)
1.5% Ranunculus acris (MEADOW BUTTERCUP)
1% Leucanthemum vulgare (OX-EYE DAISY)
1% Agrostis alba (CREeping BENT)
1% Leonodon autumnale (AUTUMN HAWKBIT)
1% Rhinanthus minor (YELLOW RATTLE)
1% Conopodium majus (PIGNUT)
0.5% Lotus corniculatus (COMMON BIRDSFOOT TREFOL)
0.5% Sanguisorba minor (SALAD BURNET)

Source: Seed to be of local provenance (ie. from North West of England where possible)
Sowing Rate: 5g/m2

KEY

Existing Features

Existing trees

Proposed Features

Tree planting

Ornamental planting (with 50mm bark mulch layer)

Structure planting (with 50mm bark mulch layer)

Hedgerow planting (with 50mm bark mulch layer)

Marginal aquatic planting

General Amenity Grassland seeding

Species Rich Grassland seeding

Wet Grassland seeding

Bulb planting

Reproduced by permission of Ordnance Survey on behalf of Her Majesty's Stationary Office.
© Crown Copyright and database right 2010. All rights reserved.

A	Amendments to suit layout changes	RJC	NH	13.12.11
Rev	Description	Drawn	Approved	Date

Genesis Centre
Birchwood Science Park Warrington
WA3 7BH
Tel 01925 844004
Fax 01925 844002
e-mail tep@tep.uk.com

Project

Chapel Hill, Longridge

Title

Planting Plan

Dwg No

D3100.002A

Scale

SEE DWG @ A1

Date

29/11/11

Drawn

LG

Checked

RJC

Approved

RJC