


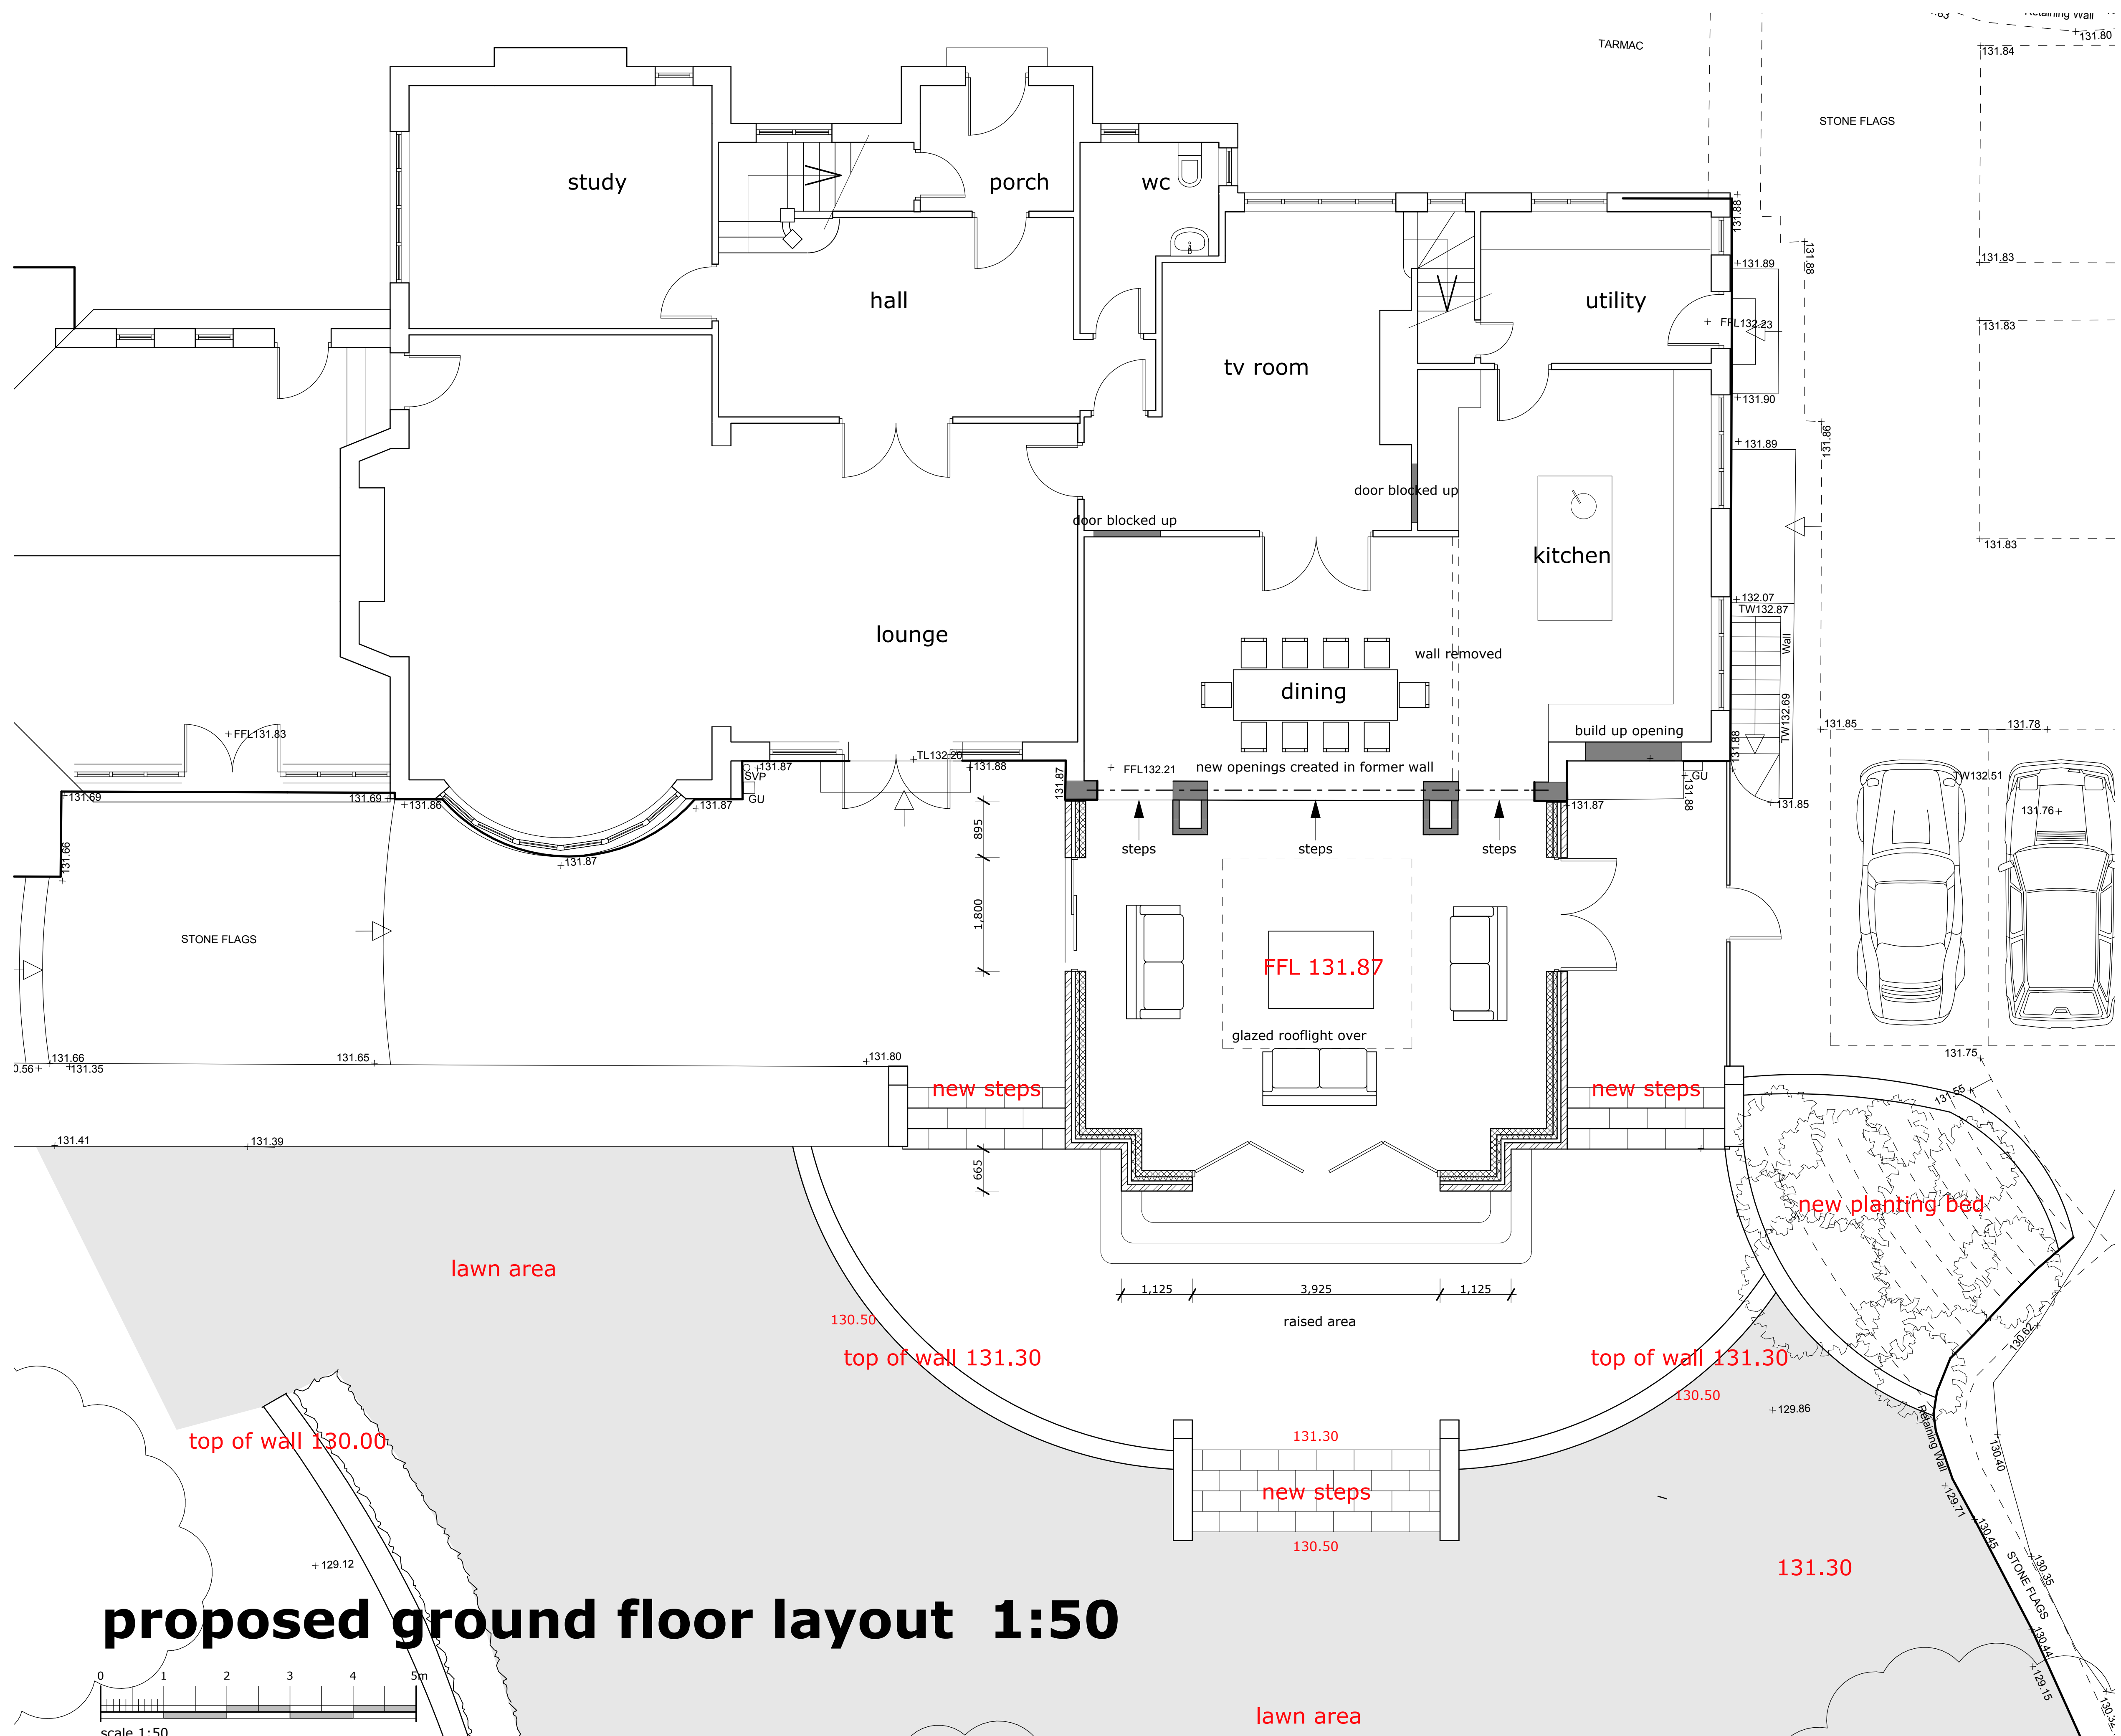

revisions:

campbelldriverpartnership
architects designers surveyors

client: mr + mrs a holt

```
project: hammond field
```

hammond drive read

sheet: propopsed GF plan

dwg no: 06.113	06	B
----------------	----	---

scale: 1:50 @ A1

date:

drawn:

capricorn park
blakewater road
blackburn bb1 5qr
t: 01254 297700
f: 01254 297701
email: design@cdparchitects.co.uk

© copyright in this drawing is vested in campbell driver partnership limited