




ELEVATION TO 'IN' SIDE

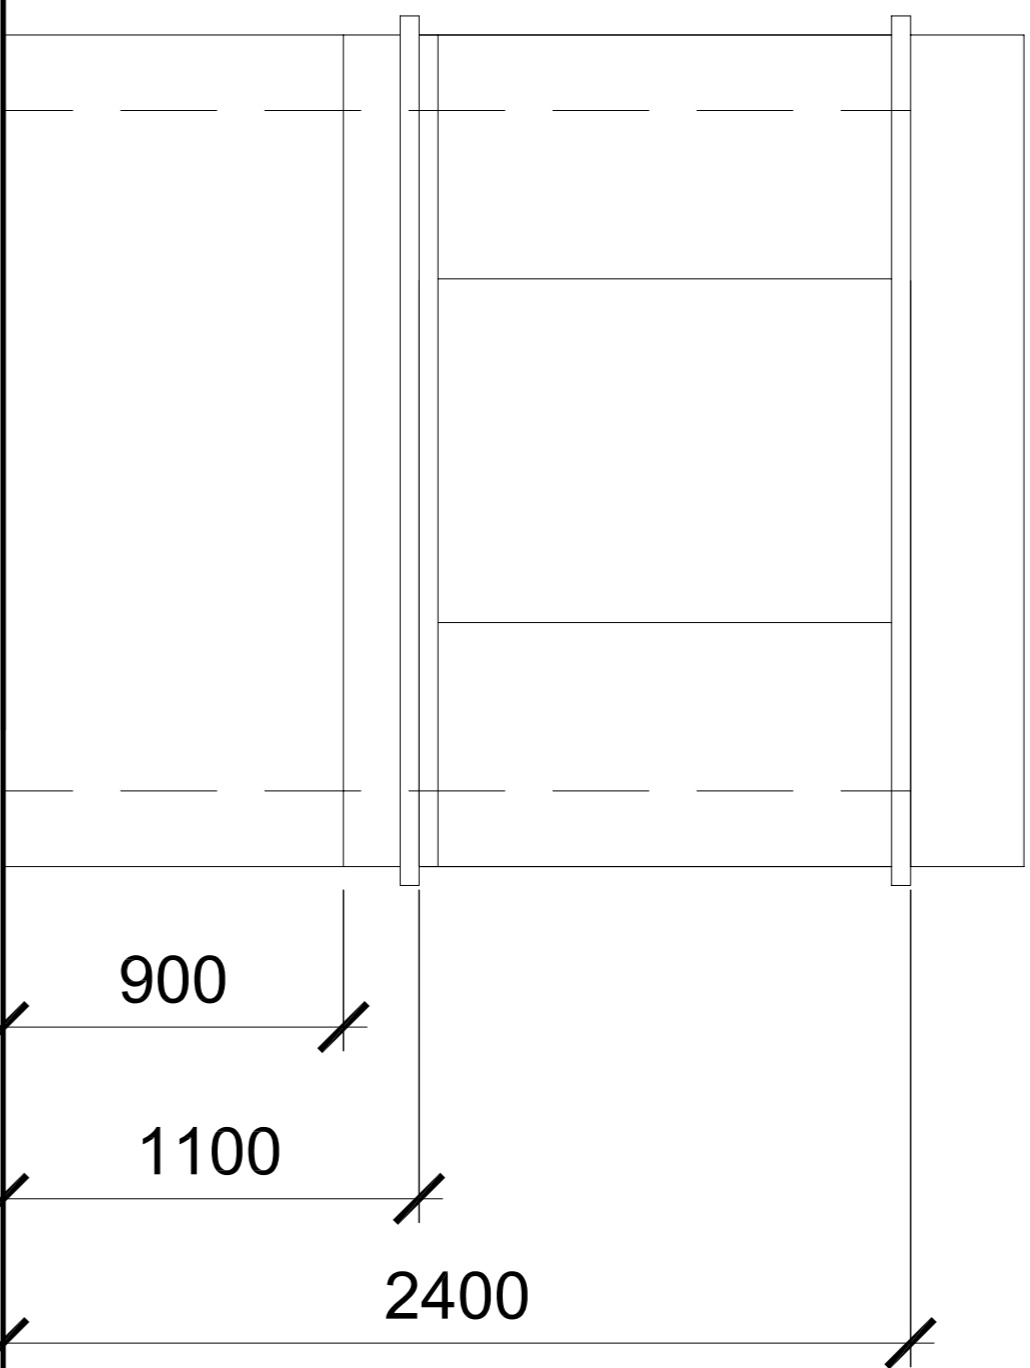


ELEVATION TO FRONT

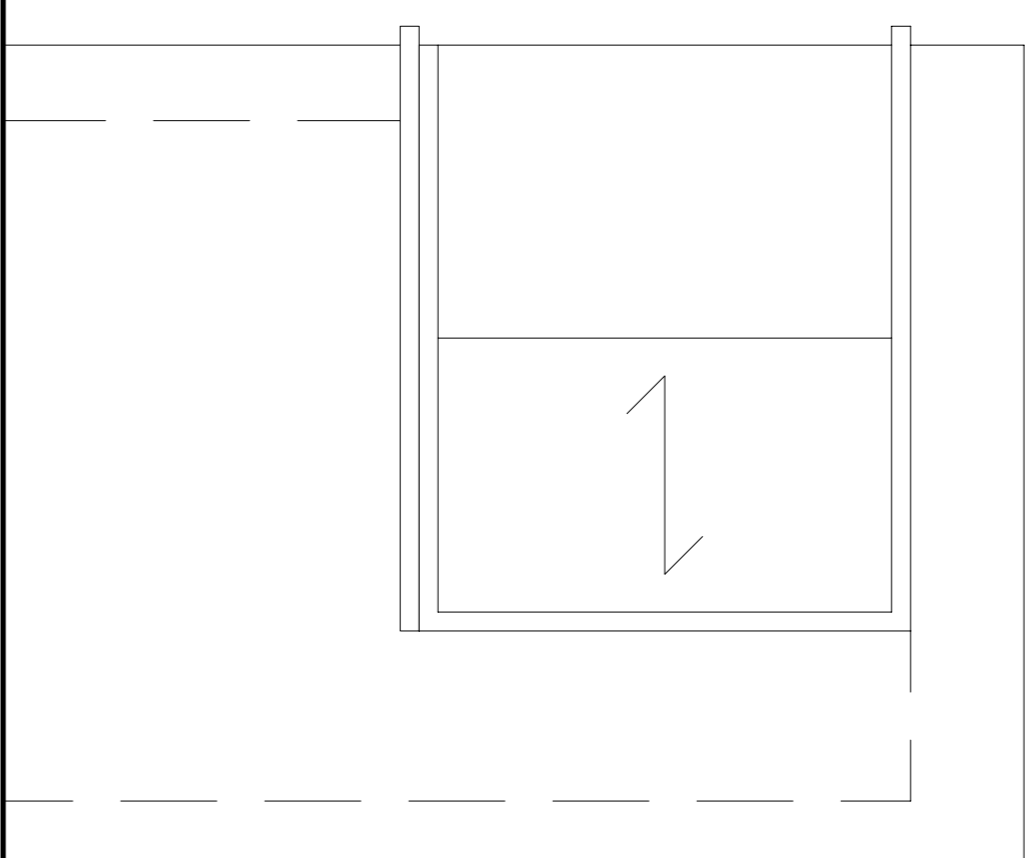


ELEVATION TO 'EXIT' SIDE

 

ELEVATION TO REAR

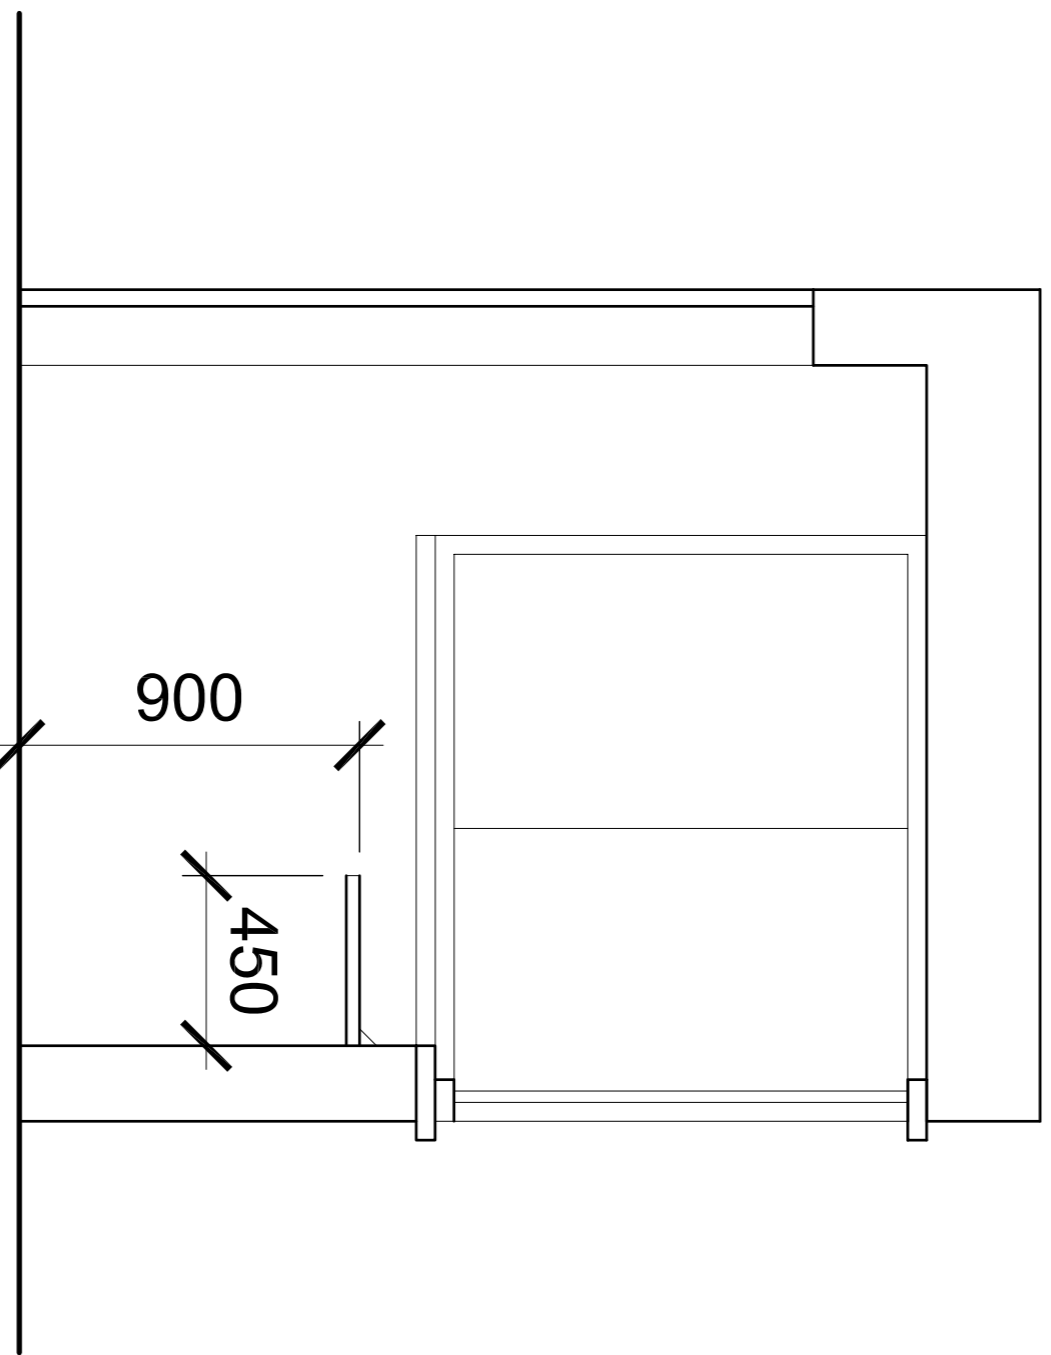

SECTION

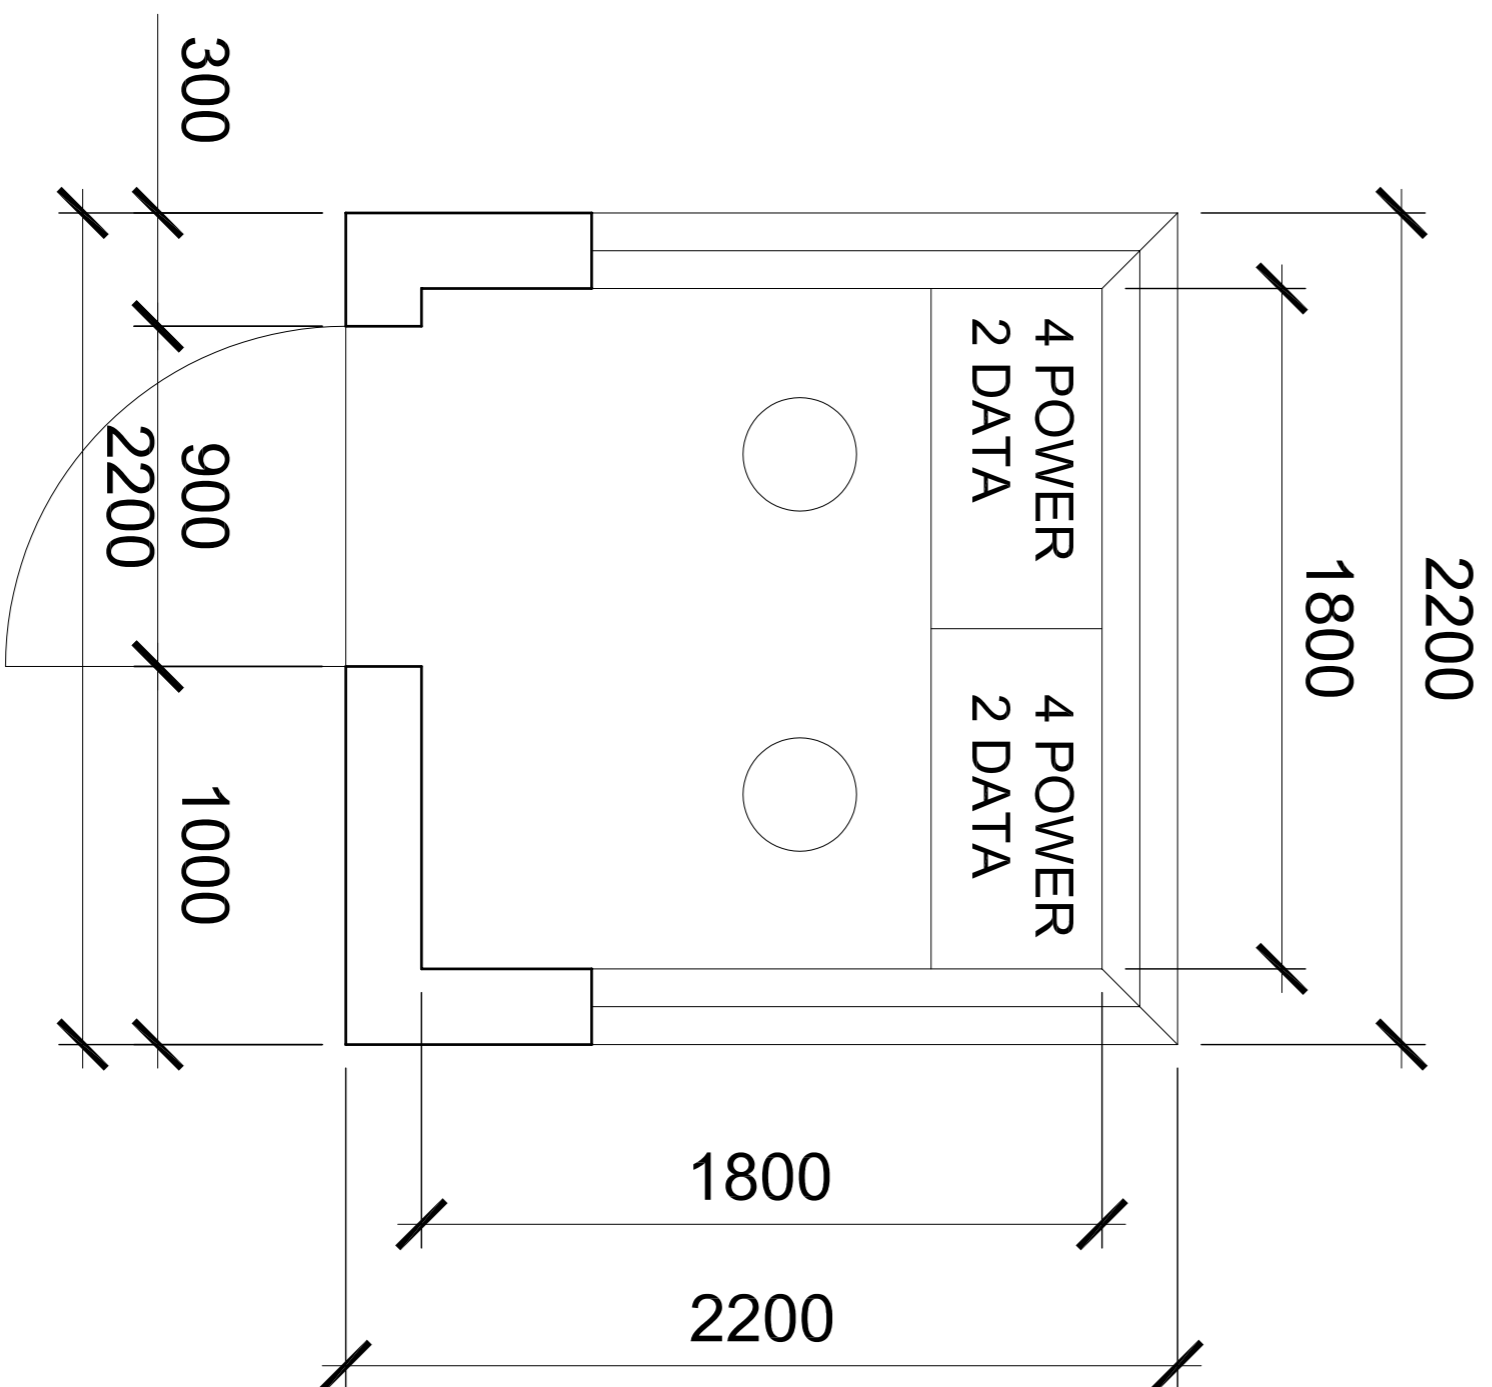

PLAN

NO.	BY	CHK.	DATE	DESCRIPTION	DATE
1	AW	AWW		door offset to suit proposed silling	26.10.14

PROJECT	ADVANCED ENGINEERING AND MANUFACTURING ENTERPRISE
BY	AW
CHK.	AWW
DATE	2014.10.15
SCALE	1:20
SHEET NO.	1
TITLE	PROPOSED SEGREGATION Road pod

SCALE	300mm/1:20
NO.	P 6030 L(1)-02
REVISION	1