

OS MAP REFERENCE
SD6553

| TEMPORARY STRUCTURE | LENGTH | WIDTH | HEIGHT |
|------------------------|--------|-------|--------|
| 01 - MEETING ROOM | 8400 | 3000 | 3000 |
| 02 - OFFICE | 8400 | 3000 | 3000 |
| 02 - OFFICE | 8400 | 3000 | 3000 |
| 03 - CANTEEN | 8400 | 3000 | 3000 |
| 04 - TOILETS | 8400 | 3000 | 3000 |
| 05 - DRYING ROOM | 8400 | 3000 | 3000 |
| 06 - STORAGE CONTAINER | 6100 | 2440 | 2650 |
| 07 - STORAGE CONTAINER | 6100 | 2440 | 2650 |
| 08 - STORAGE CONTAINER | 6100 | 2440 | 2650 |
| 09 - STORAGE CONTAINER | 6100 | 2440 | 2650 |

NOTES
1. ALL DIMENSIONS IN MILLIMETRES AND ALL LEVELS IN METRES AOD UNLESS NOTED OTHERWISE.

REFERENCES

MISC/80025030/04/00/D_LIST DRAWING LIST

0578/80025030/04/21/2001 FOOHOLME W.P.S. CONTRACTORS REMOTE COMPOUND AND MATERIAL STORAGE AREA SITE LOCATION PLAN PLANNING APPLICATION

0578/80025030/04/21/2003 FOOHOLME W.P.S. CONTRACTORS REMOTE COMPOUND AND MATERIAL STORAGE AREA SITE LAYOUT PLAN PLANNING APPLICATION


0578/80025030/04/21/2005 FOOHOLME W.P.S. CONTRACTORS REMOTE COMPOUND AND MATERIAL STORAGE AREA SITE DIMENSION PLAN PLANNING APPLICATION

CURRENT ISSUE INFORMATION

| VERSION | DRWN | CHKD | REVD | CONTRACT | DATE |
|---------|------|------|------|----------|----------|
| A | SCL | STB | JEG | CONTRACT | 14.06.13 |



UNITED UTILITIES PLC
WHITENDALE RAW WATER X AMP5
FOOTHOLME W. P.S. - CONTRACTORS
REMOTE COMPOUND AND MATERIALS
STORAGE AREA - SITE ELEVATIONS
PLANNING APPLICATION

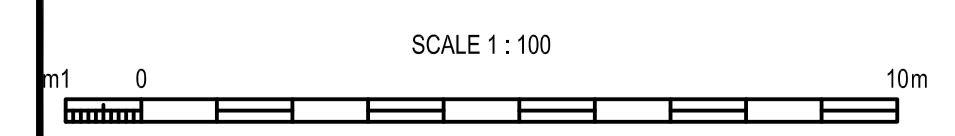

| SCALE | SHEET SIZE |
|--------------------------|------------|
| 1:100 | A1 |
| DRAWING NUMBER | REVISION |
| 0578/80025030/04/21/2004 | A |