





1 : 100


general notes:
do not scale the drawing.
all dimensions to be checked on site prior to commencement of work and any discrepancy shall be immediately reported and resolved prior to work commencing. this drawing is to be read in conjunction with all relevant drawings and specifications relating to the job whether or not indicated on the drawing. Copyright reserved to mck associates ltd. and this drawing may not be used or reproduced without prior written consent.

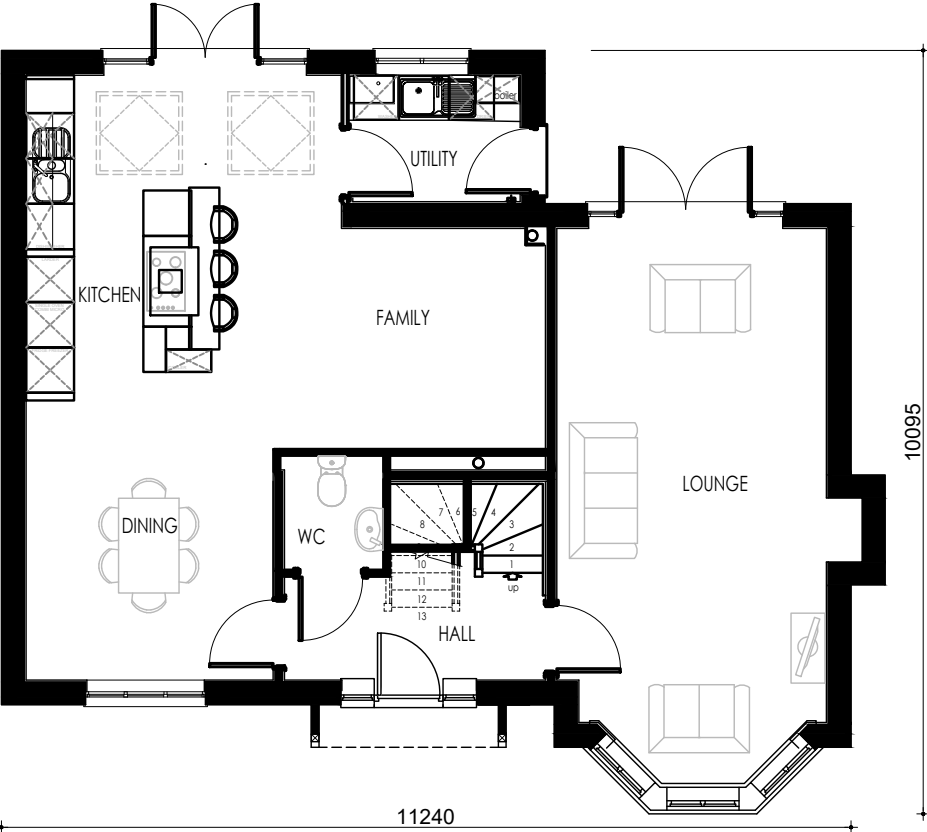

GROUND FLOOR PLAN

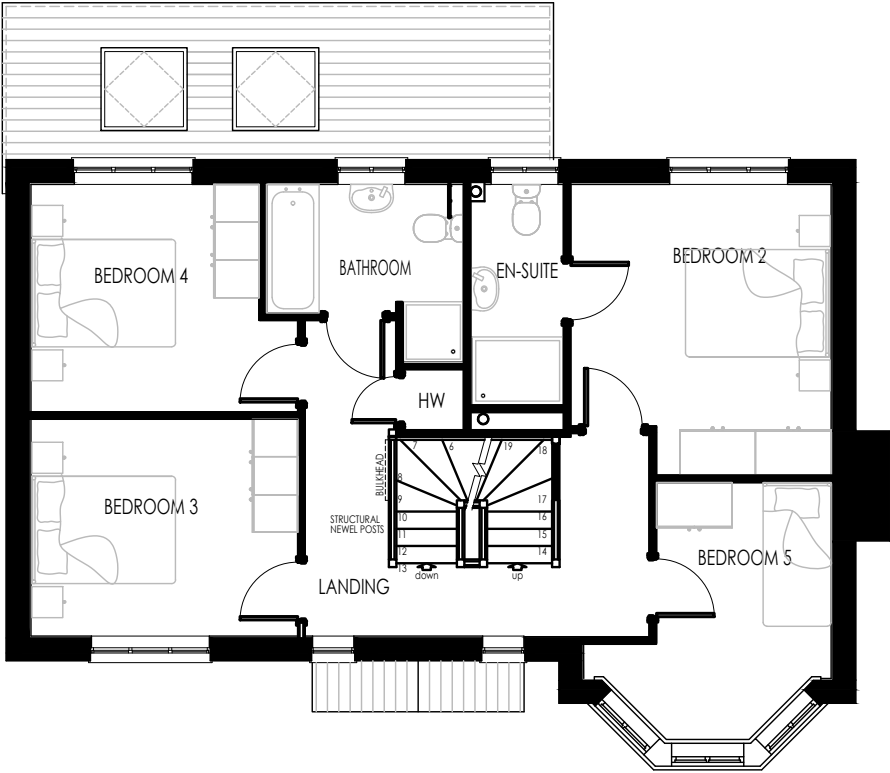

FIRST FLOOR PLAN

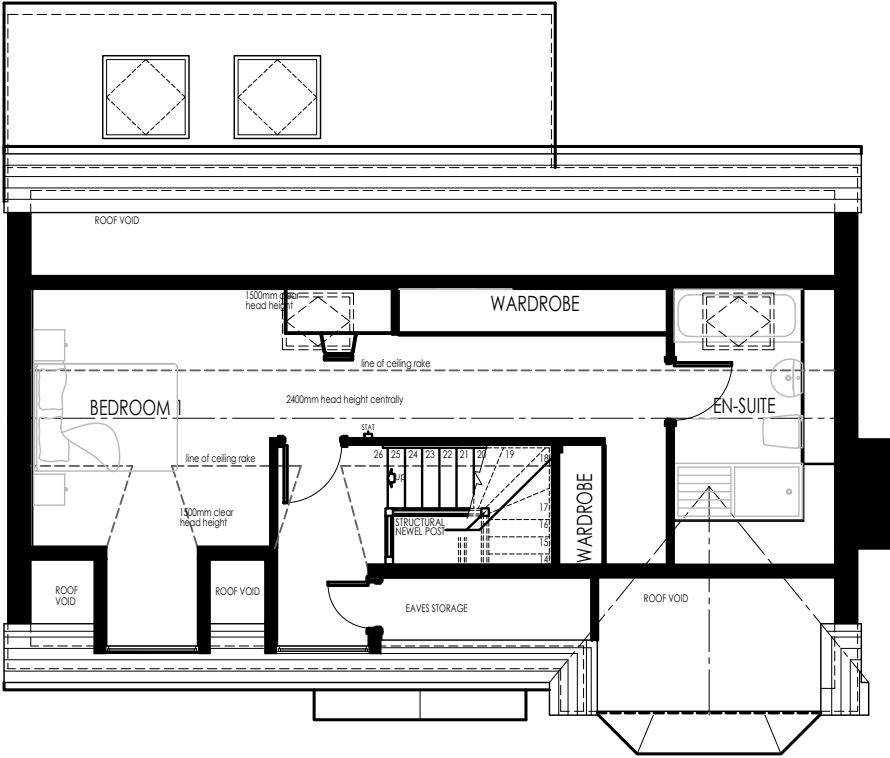

SECOND FLOOR PLAN

Rev D - dims added - 06/5/20

PLANNING

<div>Client:</div> <div></div>	<div>Project:</div> <div>PRESTON ROAD LONGRIDGE</div>	<div>Drawing Title:</div> <div>SOWERBY HOUSE TYPE FLOOR PLANS</div>	<div>Job No:</div> <div>19-133</div>	<div>Drawing No:</div> <div>SOW-FP</div>	<div>Rev:</div> <div>D</div>	<div></div> <div>architecture building surveying urban design</div> <div>burnaby villa ■ 48 watling street road ■ fulwood ■ preston ■ pr2 8bp tel: 01772 774510 fax: 01772 774511 email mck@mckassociates.co.uk</div>
			<div>Drawn:</div>	<div>Checked:</div>	<div>Scale @ A3:</div> <div>1:100 @ A3</div>	<div>Date:</div> <div>January 2020</div>