

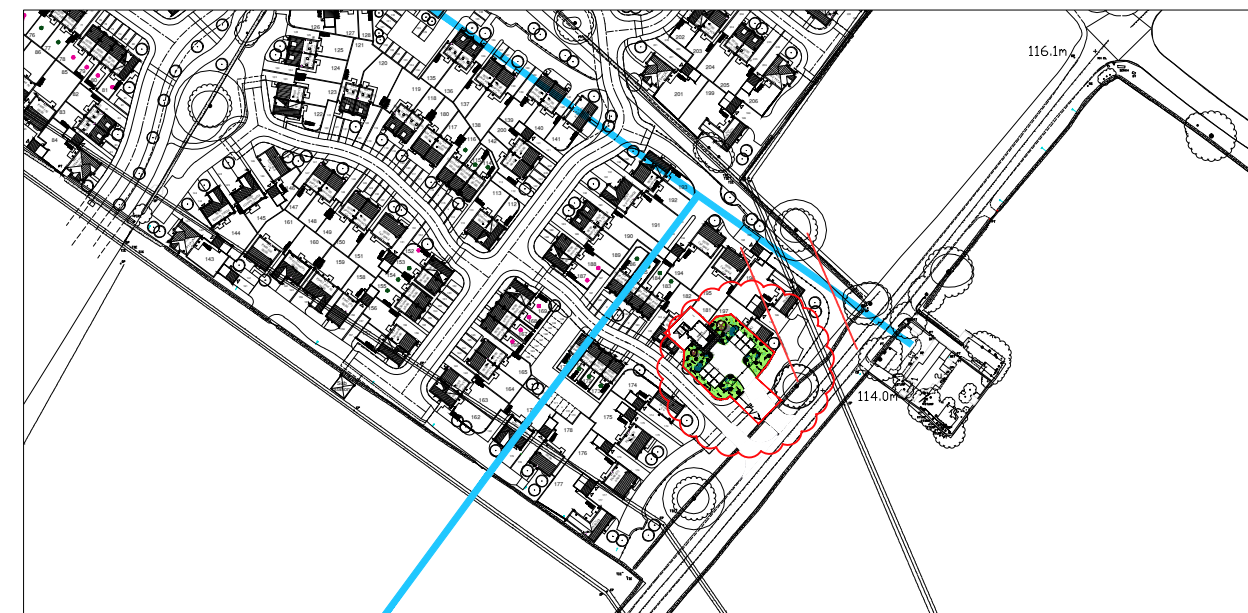
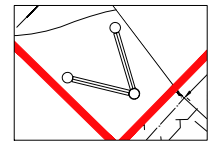
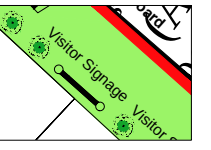
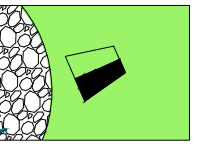
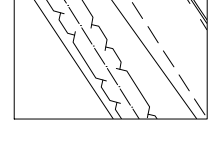
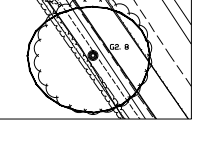
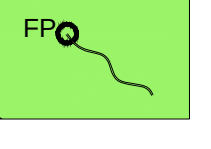


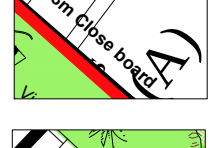

Plan 1:100

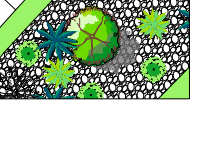

Location Plan 1:2500

|   |   |   |
|---|---|---|
|  <b>V stack sign</b>                                                             |  <b>Signs</b>                    |  <b>Flood lights</b><br>VTAC 30 WATT<br>silver LED (Code:5708) |
|  <b>Existing hedge</b>                                                           |  <b>Existing trees</b>           |  <b>Flag pole locations</b>                                    |
|  <b>1.8m Closeboard</b>                                                          |  <b>Railing 1m High Ball top</b> |  <b>Planting</b><br>Indicative seasonal trees/shrubs           |
|  <b>Paving</b><br>Tombermore -Textured Flags<br>Charcoal 600x600x50<br>Chamfered |   |   |



**Paving**  
Tombermore -Textured Flags  
Charcoal 600x600x50  
Chamfered

