



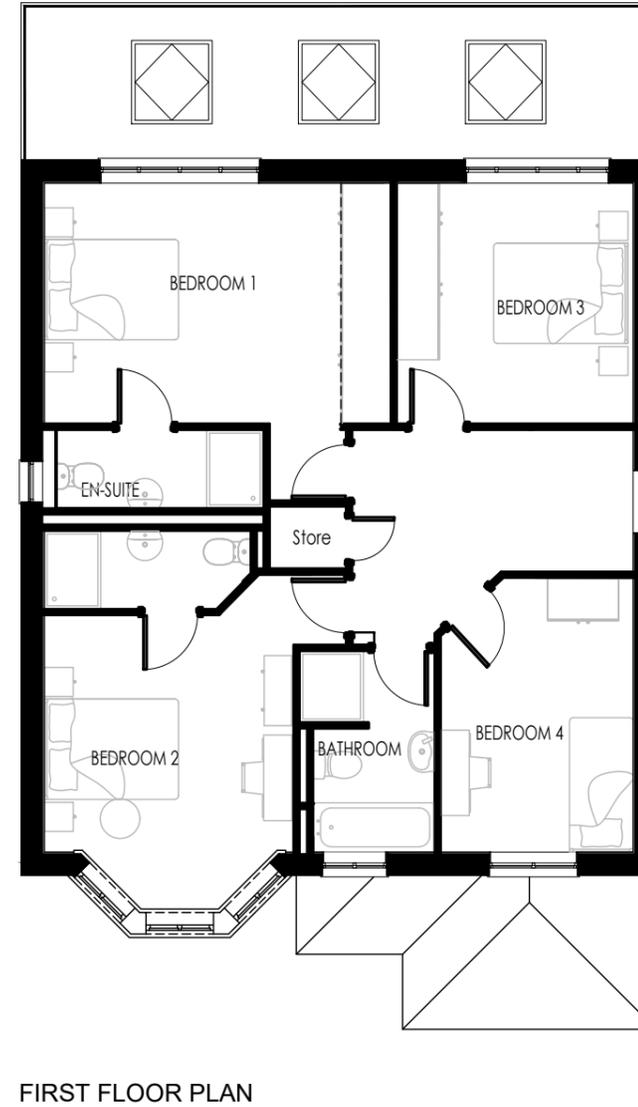

1 : 100

general notes:
do not scale the drawing.
all dimensions to be checked on site prior to commencement of work and any discrepancy shall be immediately reported and resolved prior to work commencing. this drawing is to be read in conjunction with all relevant drawings and specifications relating to the job whether or not indicated on the drawing. Copyright reserved to mck associates ltd. and this drawing may not be used or reproduced without prior written consent.

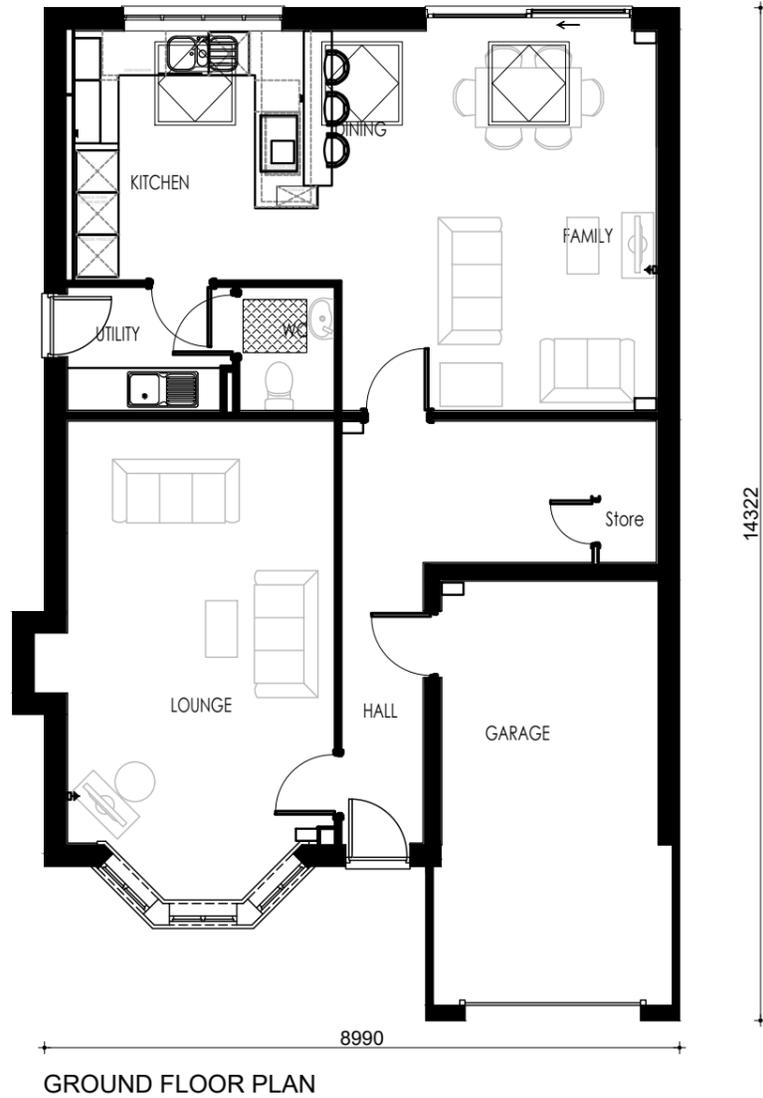

Rev D - dims added - 06/5/20

PLANNING

	Project: PRESTON ROAD LONGRIDGE	Drawing Title: WARREN HOUSE TYPE FLOOR PLANS	Job No: 19-133		Drawing No: WAR-FP		Rev: D	
			Drawn:	Checked:	Scale @ A3: 1:100 @ A3		Date: January 2020	

mck associates limited
 architecture | building surveying | urban design
 burnaby villa ■ 48 watling street road ■ fulwood ■ preston ■ pr2 8bp
 tel: 01772 774510 fax: 01772 774511 email mck@mckassociates.co.uk