


Key

- Indicates kerbside bin collection point
- Indicates location of proposed wheeled bins within private plot curtilage for waste and recycling
- Indicates pedestrian walking distance from bin storage to collection point
- Indicates refuse vehicular route

Item | **Description**

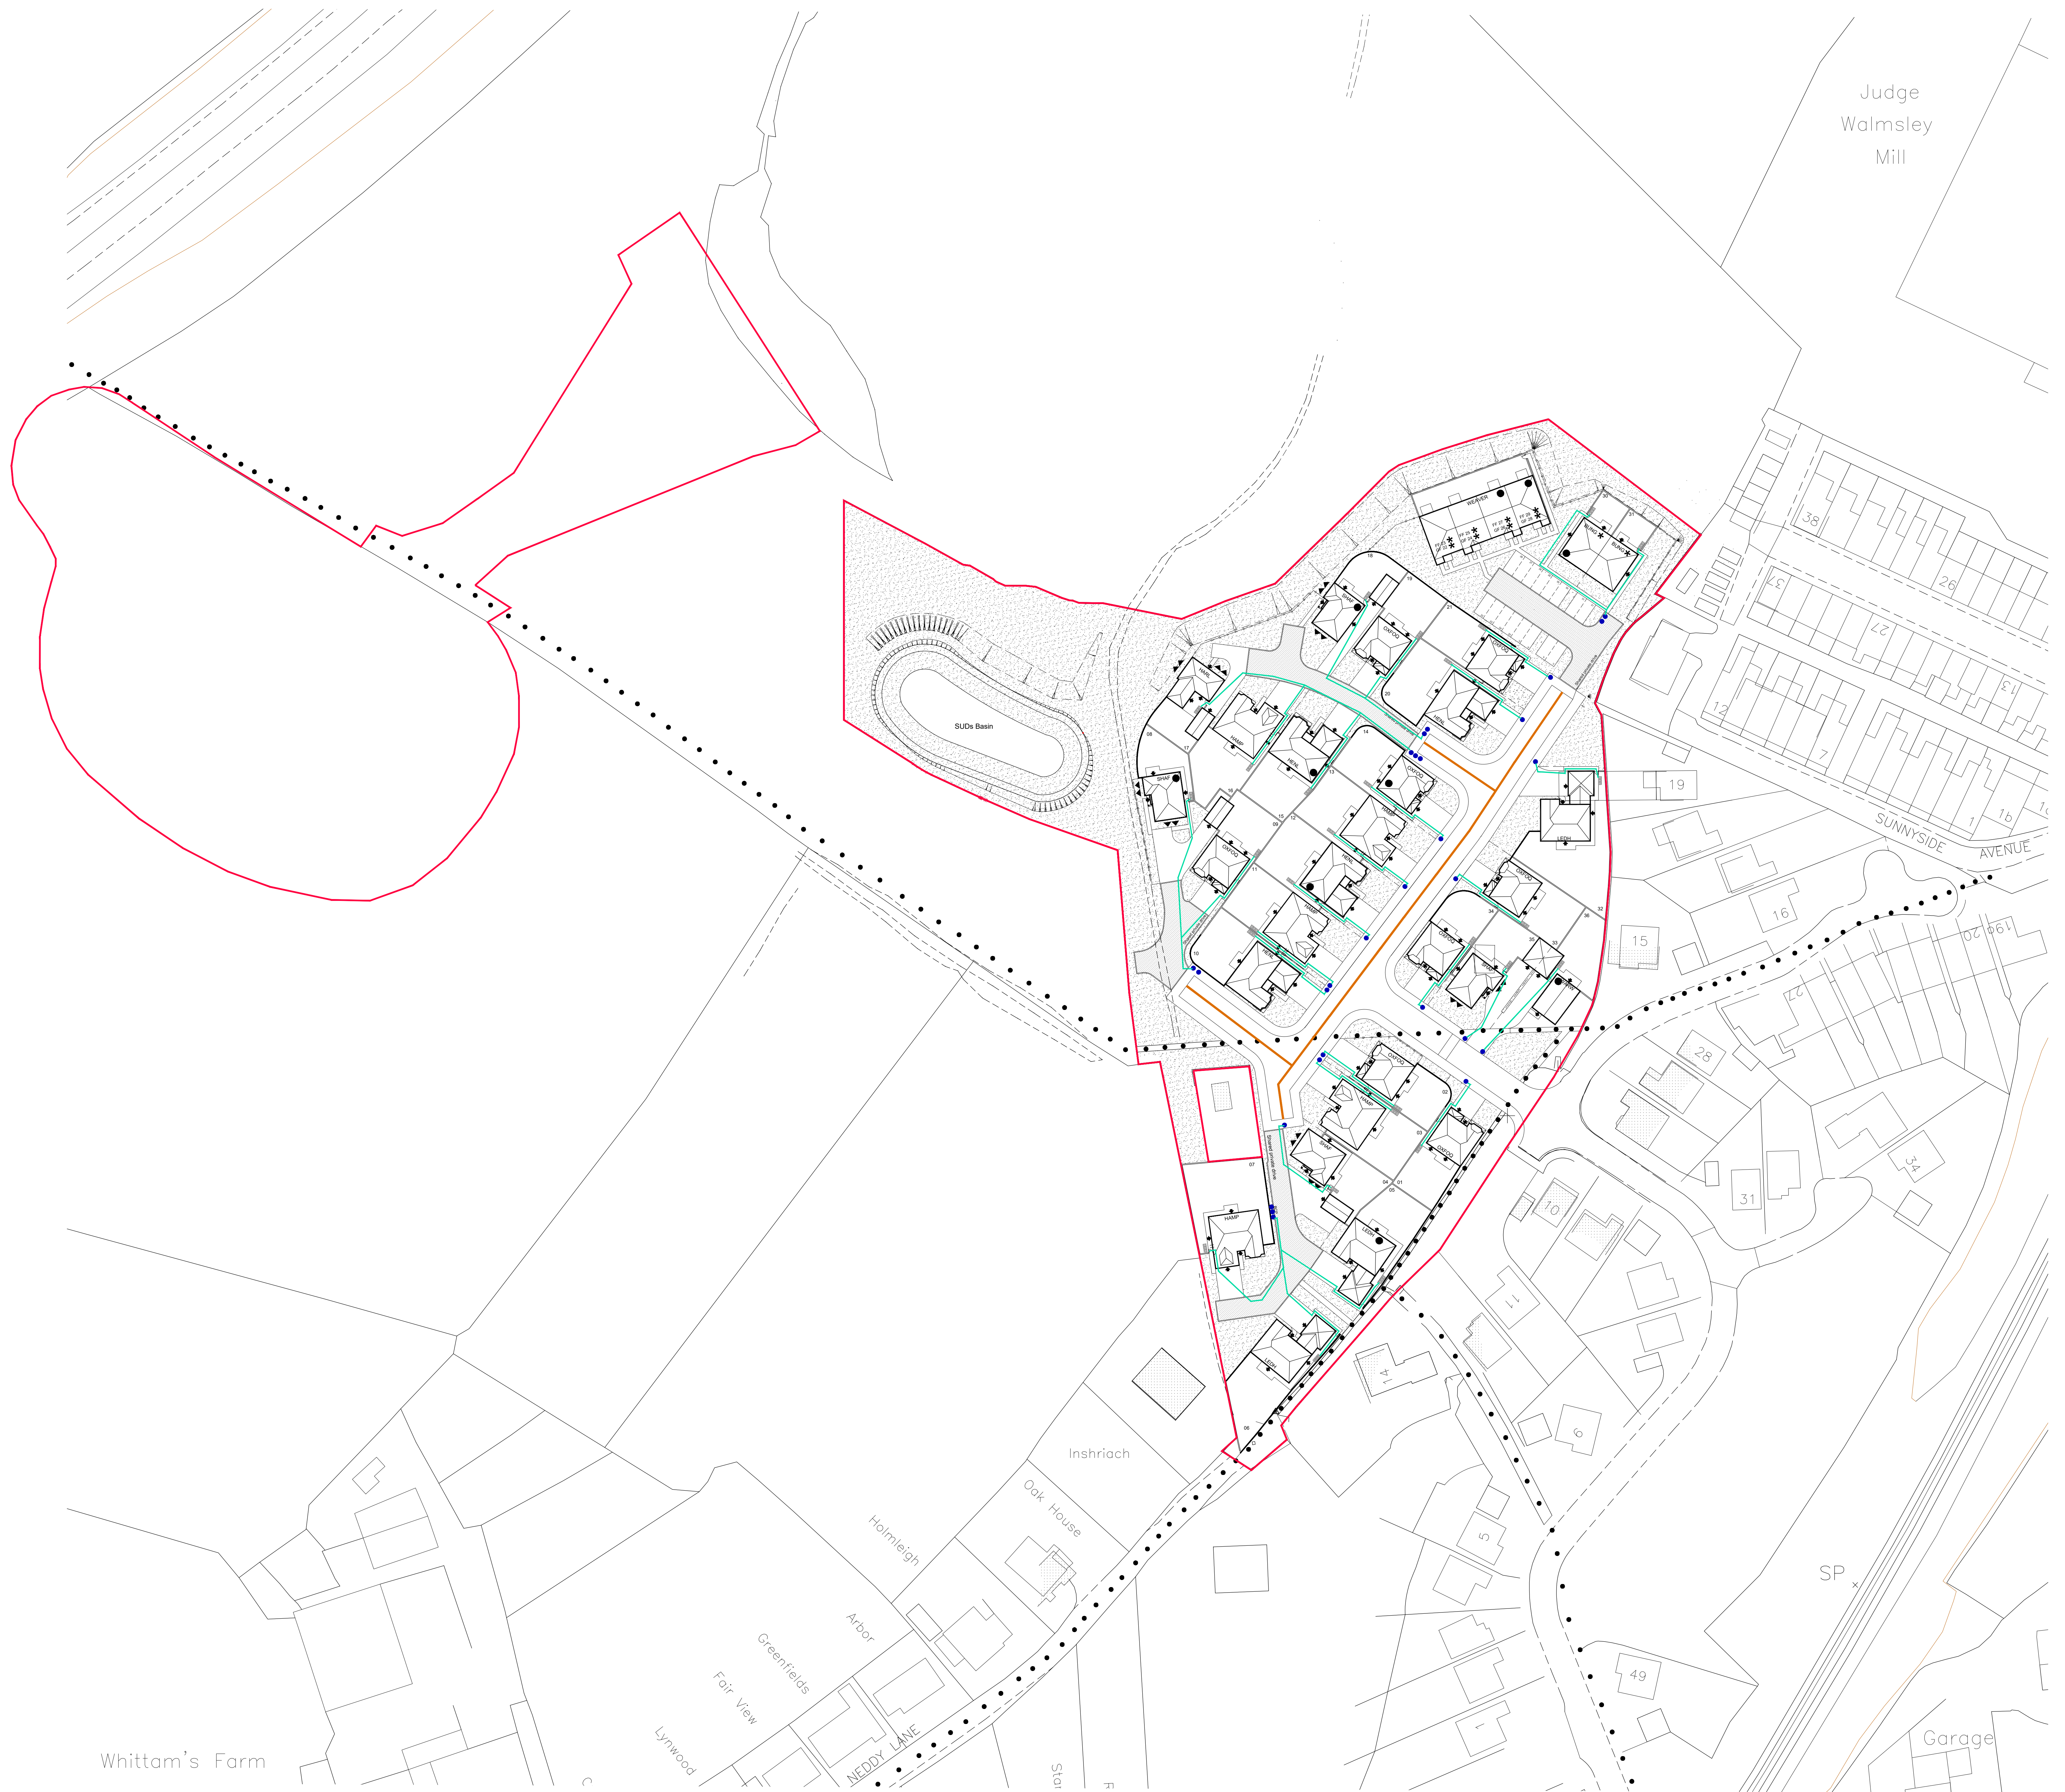

0m 25m 50m
Scale: 1:500

C	04.10.2021	Application red line boundary amended	TW
B	26.09.2021	Application red edge amended to include wheel of foot compensation Highway Avenue adjacent to SUDs	GJF
A	07.04.2021	Minor amendments to the application red edge. Please refer to page 07 of report/plan	GJF
Revision	Date	Amendment	Initials

BILLINGTON
 Location: Niddy Lane
 Marking Name: Calder Grange
 Drawing Title: Waste Management Layout
 Drawing Number: 4441-WML-001
 Revision: C Scale: 1:500
 Drawn By: RHL Date Issued: Jan 2021
 Checked by: Date

REDROW HOMES
 Redrow Homes Lancashire
 Redrow House, 14 Elm Avenue, Stockport, Greater Manchester, M12 4JN
 Tel: 01752 843700 Fax: 01752 843701 Web: www.redrow.co.uk

Legal Disclaimer: This layout has been designed after due consideration of our General & Conditions Plan