


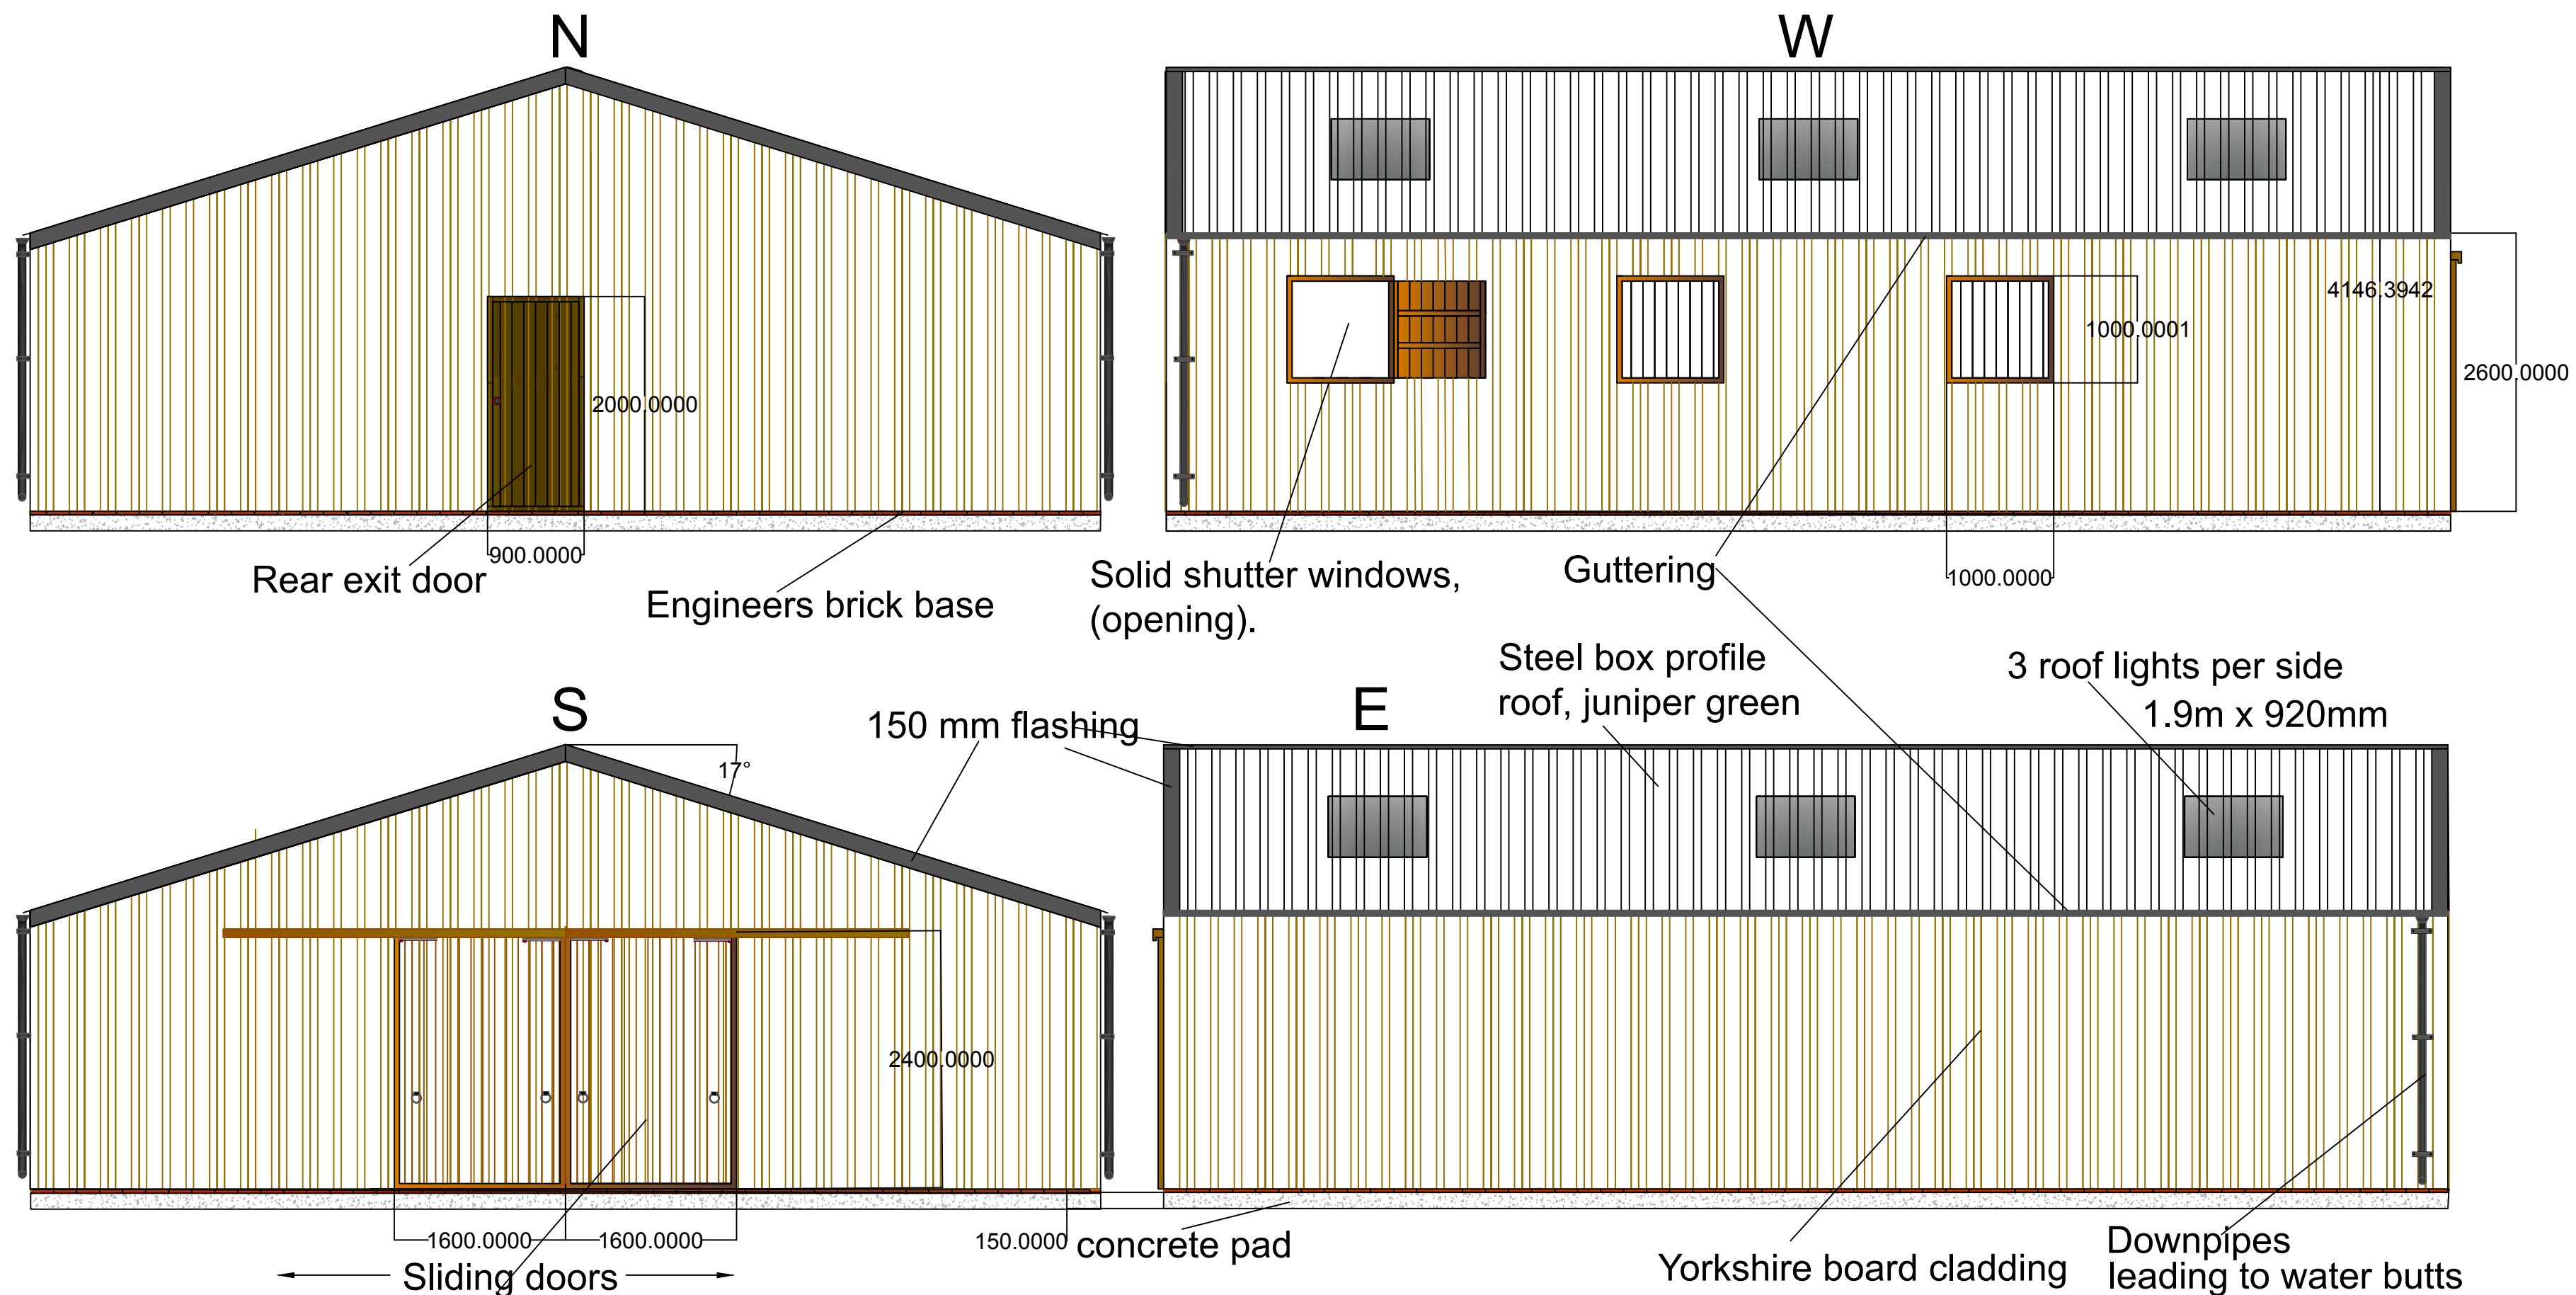

Customer Name

Mr C Kay

Customer Address

Great Dudlands,
Gisburn Road,
Sawley,
Clitheroe,
Lancashire BB7 4LH

Drawing Number

1 of 2

Revision Number

1

Status, application

Project Type

American Style barn unit
front & side's and rear
elevations

Drawing Scale

1 : 50 on A3+ 329mm x
483mm

Colours are only there to highlight parts of the drawing, colours will not match tanalised timber cladding, doors & windows.

Copyright @ Wessex Technical, www.wessextechnical.com wessextechnical@gmail.com 01963 31247 07534 546461