


general notes:  
do not scale the drawing.  
all dimensions to be checked on site prior to commencement of work and any discrepancy shall be immediately reported and resolved prior to work commencing.  
this drawing is to be read in conjunction with all relevant drawings and specifications relating to the job whether or not indicated on the drawing.  
copyright reserved to mck associates ltd. and this drawing may not be used or reproduced without prior written consent.

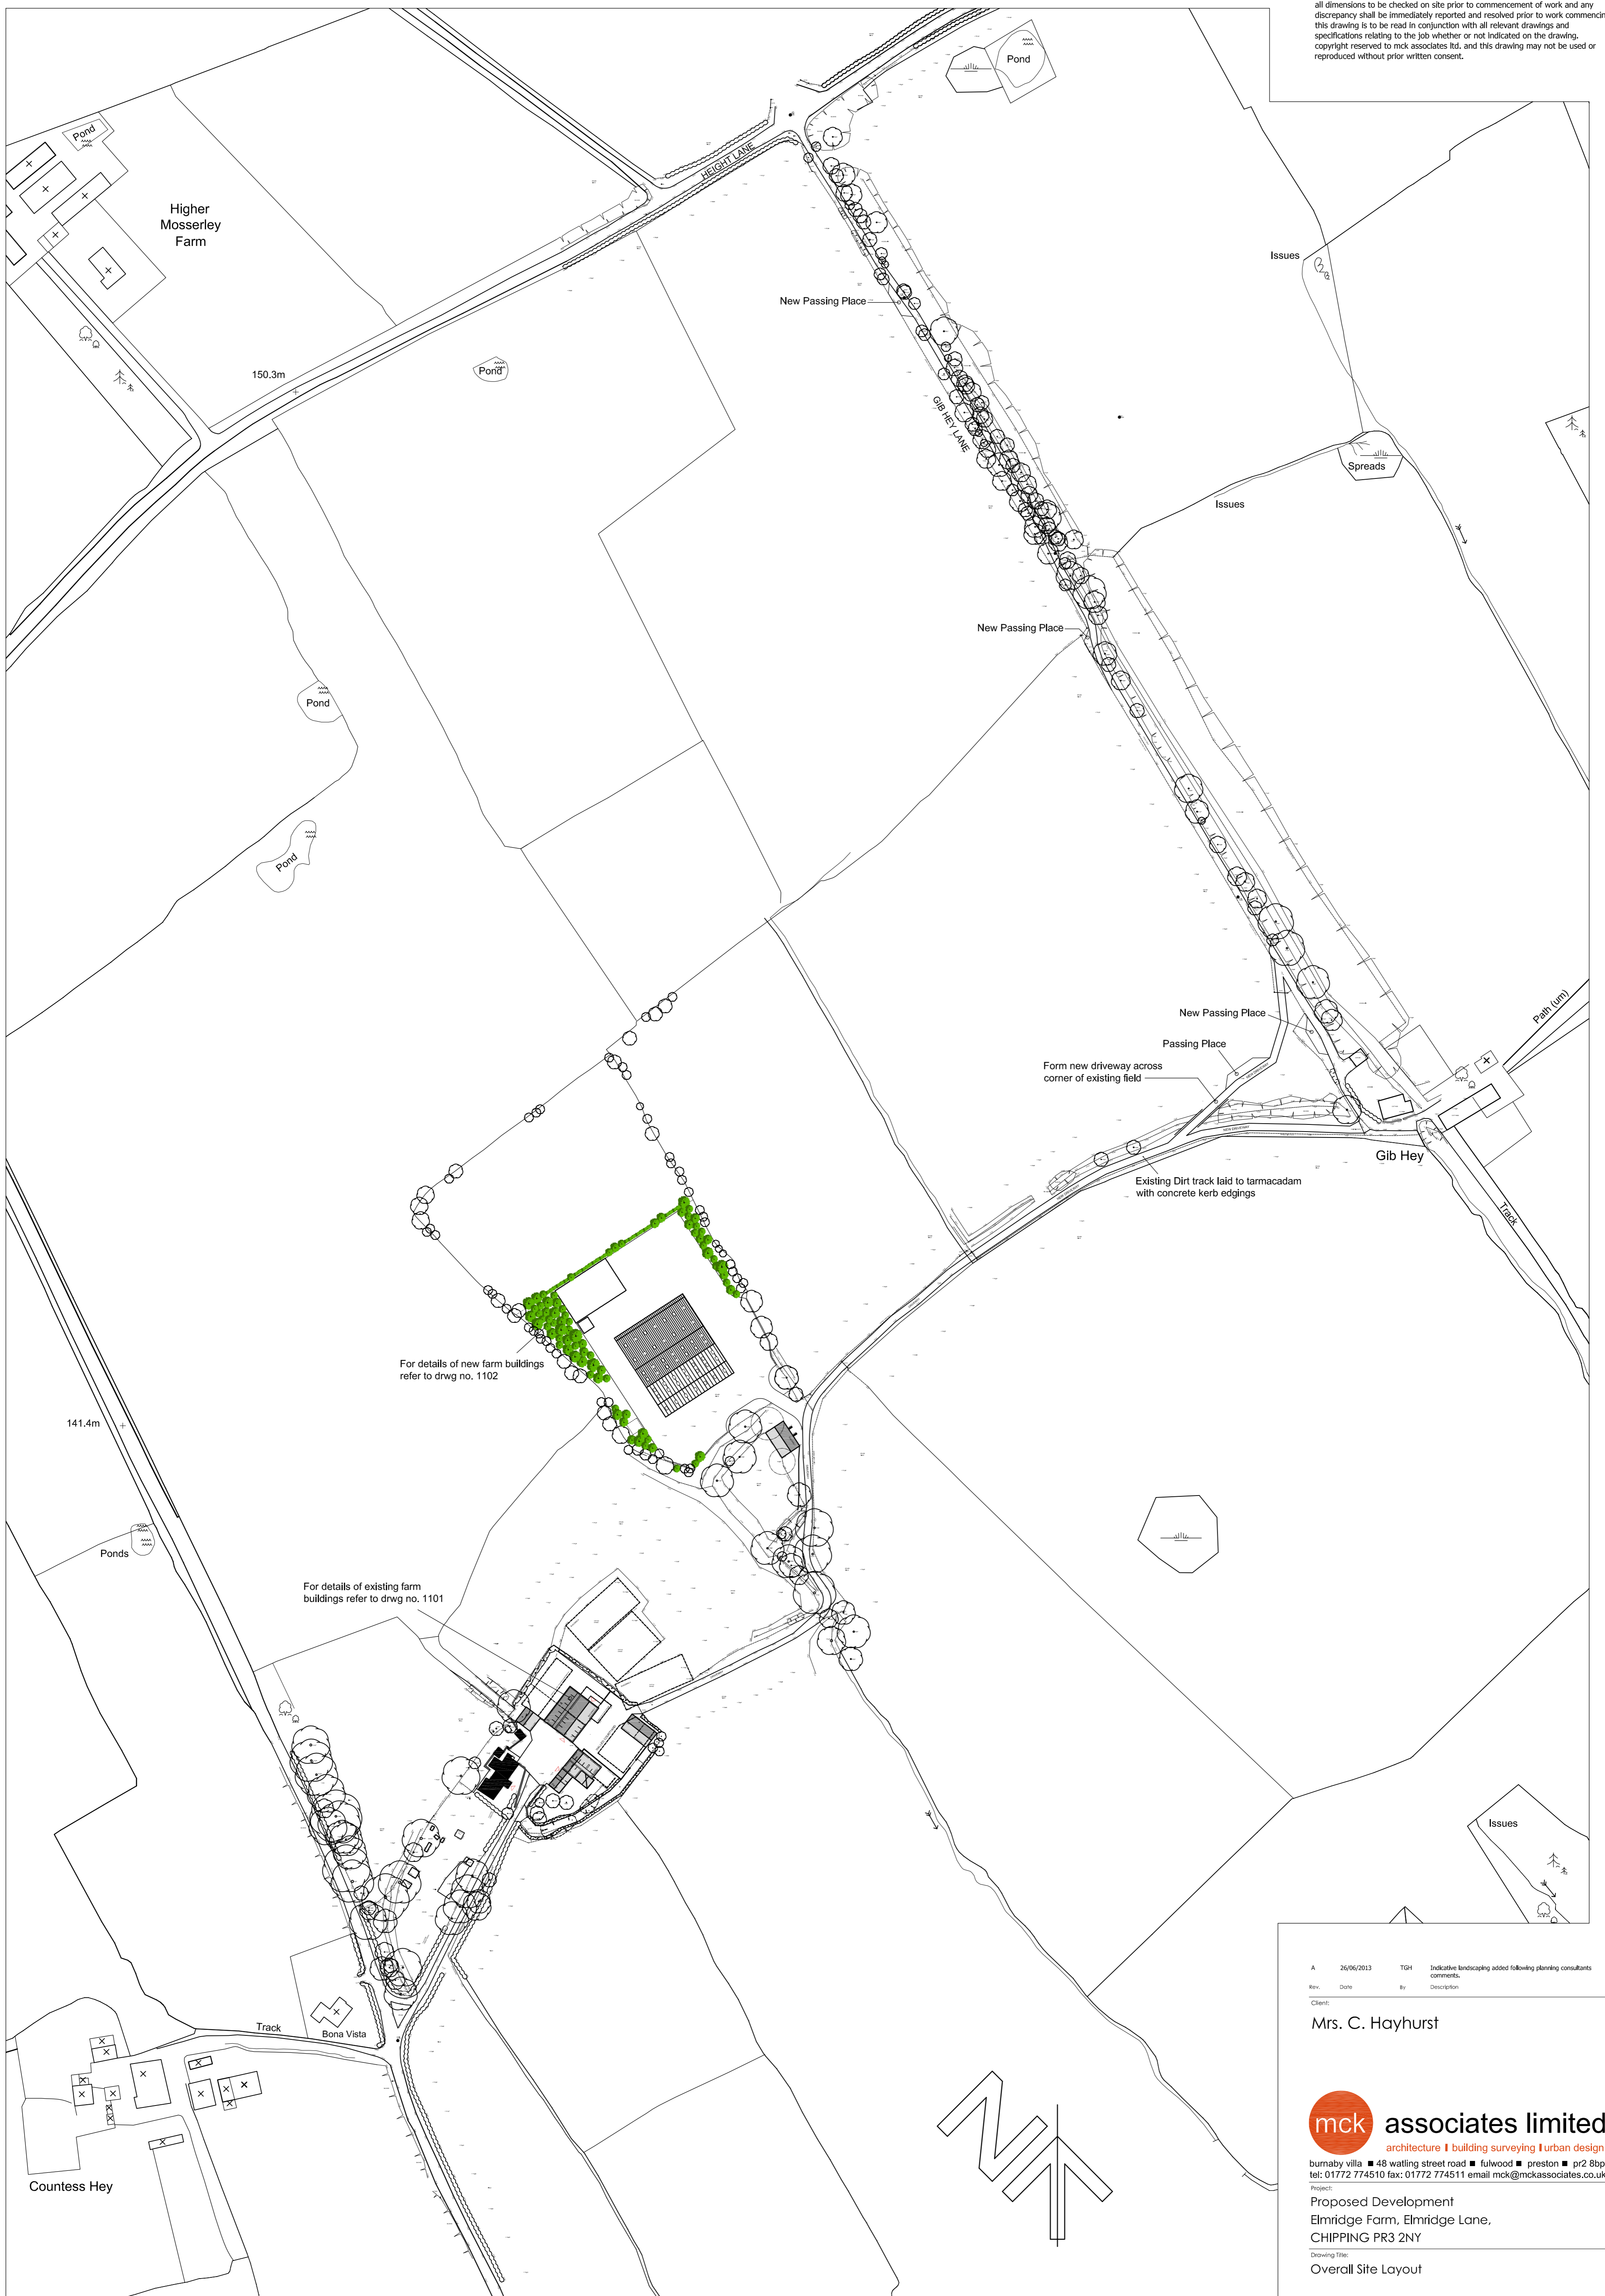

For details of new farm buildings refer to drwg no. 1102

For details of existing farm buildings refer to drwg no. 1101

Rev.	Date	By	Description
A	26/06/2013	TGH	Indicative landscaping added following planning consultants comments.


Client: Mrs. C. Hayhurst

**mck associates limited**  
architecture | building surveying | urban design  
burnaby villa ■ 48 wadding street road ■ fulwood ■ preston ■ pr2 8bp  
tel: 01772 774510 fax: 01772 774511 email: mck@mckassociates.co.uk

Proposed Development  
Elmridge Farm, Elmridge Lane,  
CHIPPING PR3 2NY

Drawing Title:  
Overall Site Layout

Drawn:	Checked:	Scale:	Date:
09-031	1100	1:1250 (A1) 1:2500 (A3)	12/12/12
Job No:	Drawing No:	Rev:	
09-031	1100	A	

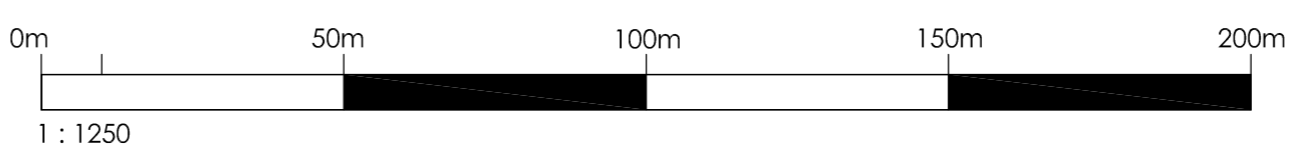

A1 PRELIMINARY