

CO-ORDINATED STATIONS

STATION	EASTING	NORTHING	LEVEL (m)
A	359503.812	440482.052	121.160
B	359562.761	440598.525	128.730
E	359584.116	440609.868	129.580
J	359854.457	440959.470	139.720
1	359667.618	441285.950	156.710
2	359715.169	441209.677	156.790

ABBREVIATIONS

AV	AIR VALVE/VENT	IC	INSPECT CHAMBER
BOL	BOLLARD	IL	INVERT LEVEL
BB	BELISHA BEACON	JKW	JAPANESE KNOTT WEED
BM	BENCH MARK	LH	LAMP HOLE
BL	BED LEVEL	LP	LAMP POST
BS	BUS STOP	NP	NAME PLATE
BT	BRITISH TELECOM	MH	MANHOLE
CL	COVER LEVEL	PS	POST/SIGN POST
DI	DIAPHRAGM	PB	POST BOX
Dis	DISUSED	PX	UNKNOWN SERVICE
EL	EAVES LEVEL	RE	RODDING EYE
ELE	ELEC JUNCT. BOX	RL	RIDGE LEVEL
EP	ELECTRICITY POLE	RS	ROAD SIGN
FH	FIRE HYDRANT	ST	STOP TAP
FL	FLOOR LEVEL	TH	TRIAL HOLE
FOS	FULL OF SEDIMENT	TL	TRAFFIC LIGHT
FP	FLAG POLE	TP	TELEGRAPH POLE
G	GULLY	TV	CABLE TV BOX
GM	GAS METER	UH	UNABLE TO LIFT
GV	GAS VALVE	WM	WATER METER

SYMBOLS

	SURVEY STATION		TREE
	O\H ELEC CABLE		BENCH MARK
	O\H PHONE LINE		TRIAL PIT
	CANOPY/HEDGE		BOREHOLE


NOTES

- ONLY MANHOLES AND SERVICES VISIBLE AT TIME OF SURVEY SHOWN
- O.S. GRID USED AND ORIENTATED TO TRUE NORTH
- LEVELS IN METRES RELATED TO G.P.S.
- DRAINAGE INFORMATION TAKEN FROM LOCAL AUTHORITY RECORDS. INFORMATION MUST BE CHECKED PRIOR TO WORK COMMENCING

A BARN REFERENCE LABELS ADDED JAN 2012

Rev	Description	Date
	PROPOSED DEVELOPMENT AT ELMRIDGE FARM, ELMRIDGE, PRESTON	
	MCK ASSOCIATES LTD	
	TOPOGRAPHICAL SURVEY	
MK081 / T00 <sup>A</sup>	Drawn S. FAIRHURST	
	Date NOV 2011	
	Scale 1:500 @ A1	

**Surveying Consultants Ltd**  
 LAND SURVEYORS & SITE ENGINEERS  
 AYREFIELD COTTAGE  
 AYREFIELD ROAD  
 ROBEY MILL  
 UPHOLLAND  
 LANCASHIRE  
 WN6 0QP  
 TEL: 01257 251554  
 MOBILE: 07710 308709  
 WEBSITE: www.rjpsurveyors.co.uk  
 E-MAIL: mail@rjpsurveyors.co.uk

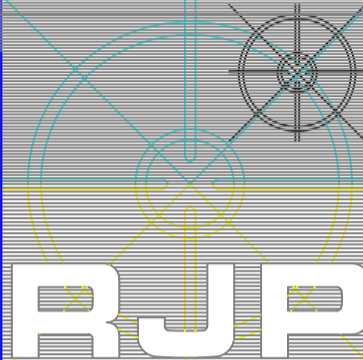Rev	Description	Date
PROPOSED DEVELOPMENT AT ELMRIDGE FARM, ELMRIDGE, PRESTON		
MCK ASSOCIATES LTD		
TOPOGRAPHICAL SURVEY		
SHEET 2 of 3 A		
MK081 / TOO	Drawn	S. FAIRHURST
	Date	NOV 2011
	Scale	1:500 @ A1
 <b>RJP Surveying Consultants Ltd</b> LAND SURVEYORS & SITE ENGINEERS AYREFIELD COTTAGE AYREFIELD ROAD ROBY MILL UPHOLLAND LANCASHIRE WN8 0QP TEL: 01257 251554 MOBILE: 07710 308709 WEBSITE: www.rjpsurveyors.co.uk E-MAIL: mail@rjpsurveyors.co.uk		











CO-ORDINATED STATIONS

STATION	EASTING	NORTHING	LEVEL (m)
A	359503.812	440482.052	121.160
B	359562.761	440598.525	128.730
E	359584.116	440609.868	129.580
J	359854.457	440959.470	139.720
1	359667.618	441285.950	156.710
2	359715.169	441209.677	156.790


ABBREVIATIONS


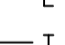
AV	AIR VALVE/VENT	IC	INSPECT CHAMBER
BOL	BOLLARD	IL	INVERT LEVEL
BB	BELISHA BEACON	JKW	JAPANESE KNOTT WEED
BM	BENCH MARK	LH	LAMP HOLE
BL	BED LEVEL	LP	LAMP POST
BS	BUS STOP	NP	NAME PLATE
BT	BRITISH TELECOM	MH	MANHOLE
CL	COVER LEVEL	PS	POST/SIGN POST
DL	DILAPIDATED	PB	POST BOX
DIS	DISUSED	PX	UNKNOWN SERVICE
EL	EAVES LEVEL	RE	RODDING EYE
ELE	ELEC JUNCT. BOX	RL	RIDGE LEVEL
EP	ELECTRICITY POLE	RS	ROAD SIGN
FH	FIRE HYDRANT	ST	STOP TAP
FL	FLOOR LEVEL	TH	TRIAL HOLE
FOS	FULL OF SEDIMENT	TL	TRAFFIC LIGHT
FP	FLAG POLE	TP	TELEGRAPH POLE
G	GULLY	TV	CABLE TV BOX
GM	GAS METER	UH	UNABLE TO LIFT
GV	GAS VALVE	WM	WATER METER

SYMBOLS

	SURVEY STATION		TREE
	O\H ELEC CABLE		BENCH MARK
	O\H PHONE LINE		TRIAL PIT
	CANOPY HEDGE		BOREHOLE

- NOTES
- ONLY MANHOLES AND SERVICES VISIBLE AT TIME OF SURVEY SHOWN
  - O.S. GRID USED AND ORIENTATED TO TRUE NORTH
  - LEVELS IN METRES RELATED TO G.P.S.
  - DRAINAGE INFORMATION TAKEN FROM LOCAL AUTHORITY RECORDS. INFORMATION MUST BE CHECKED PRIOR TO WORK COMMENCING

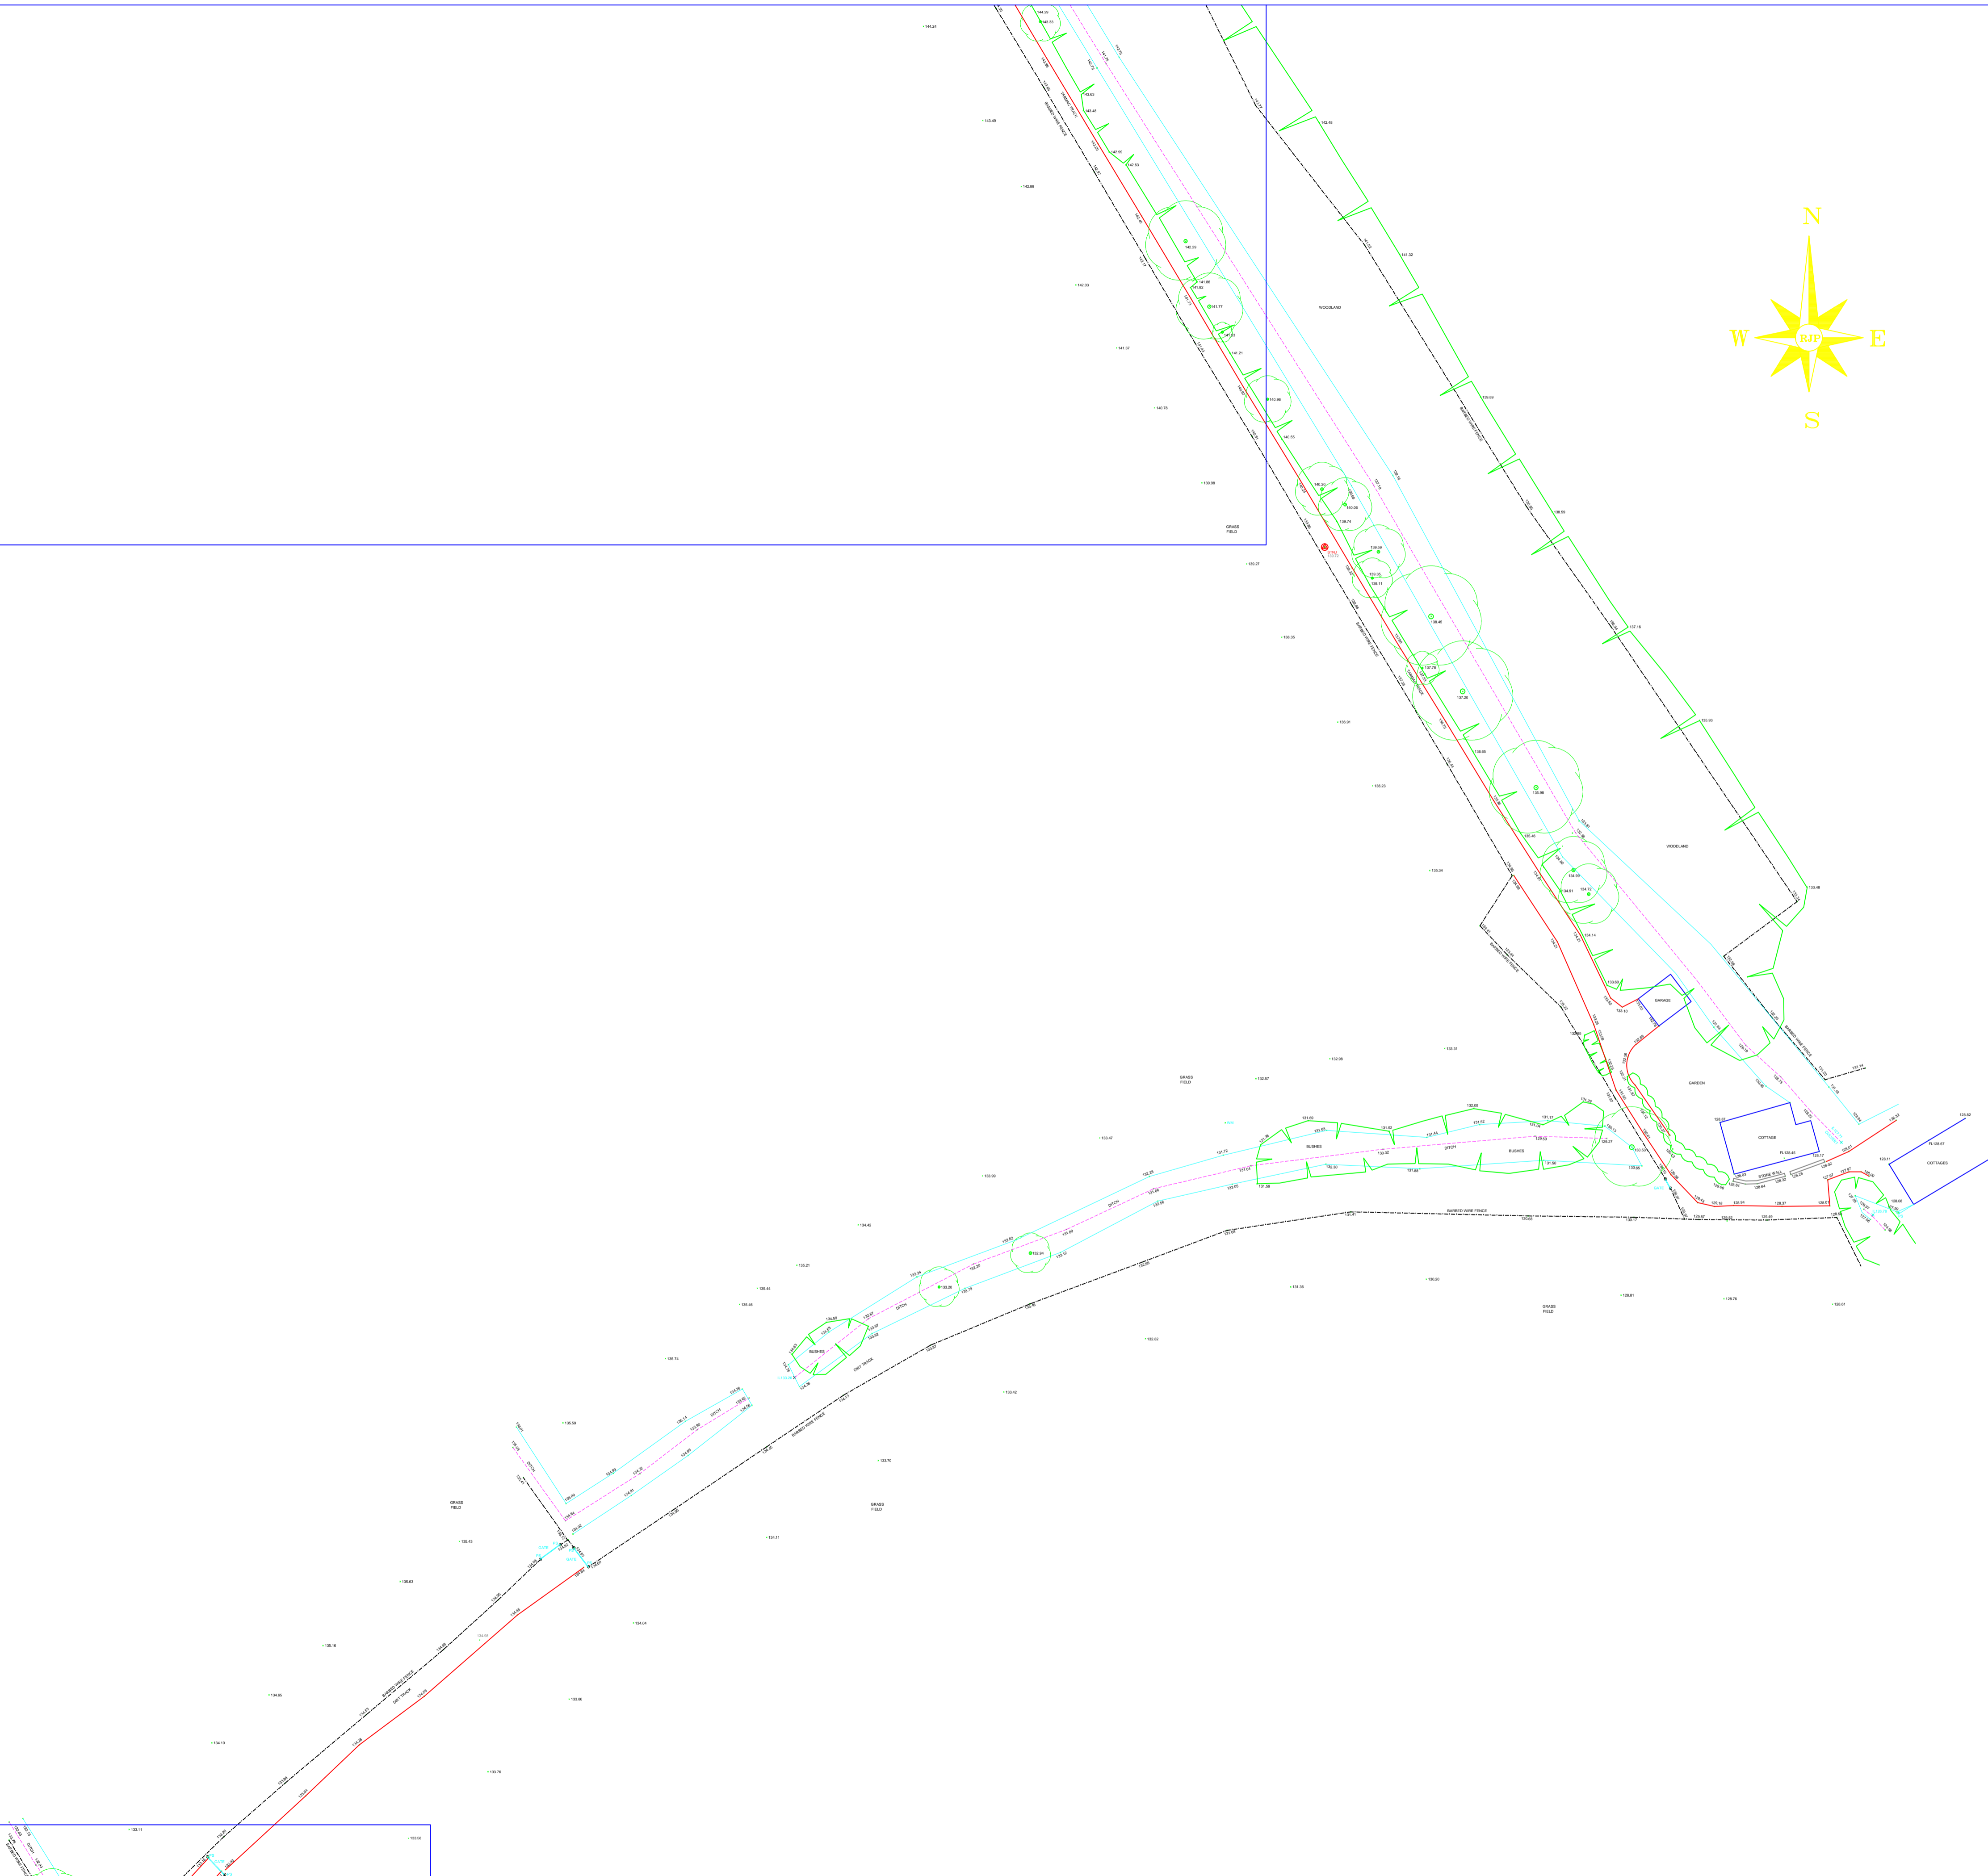

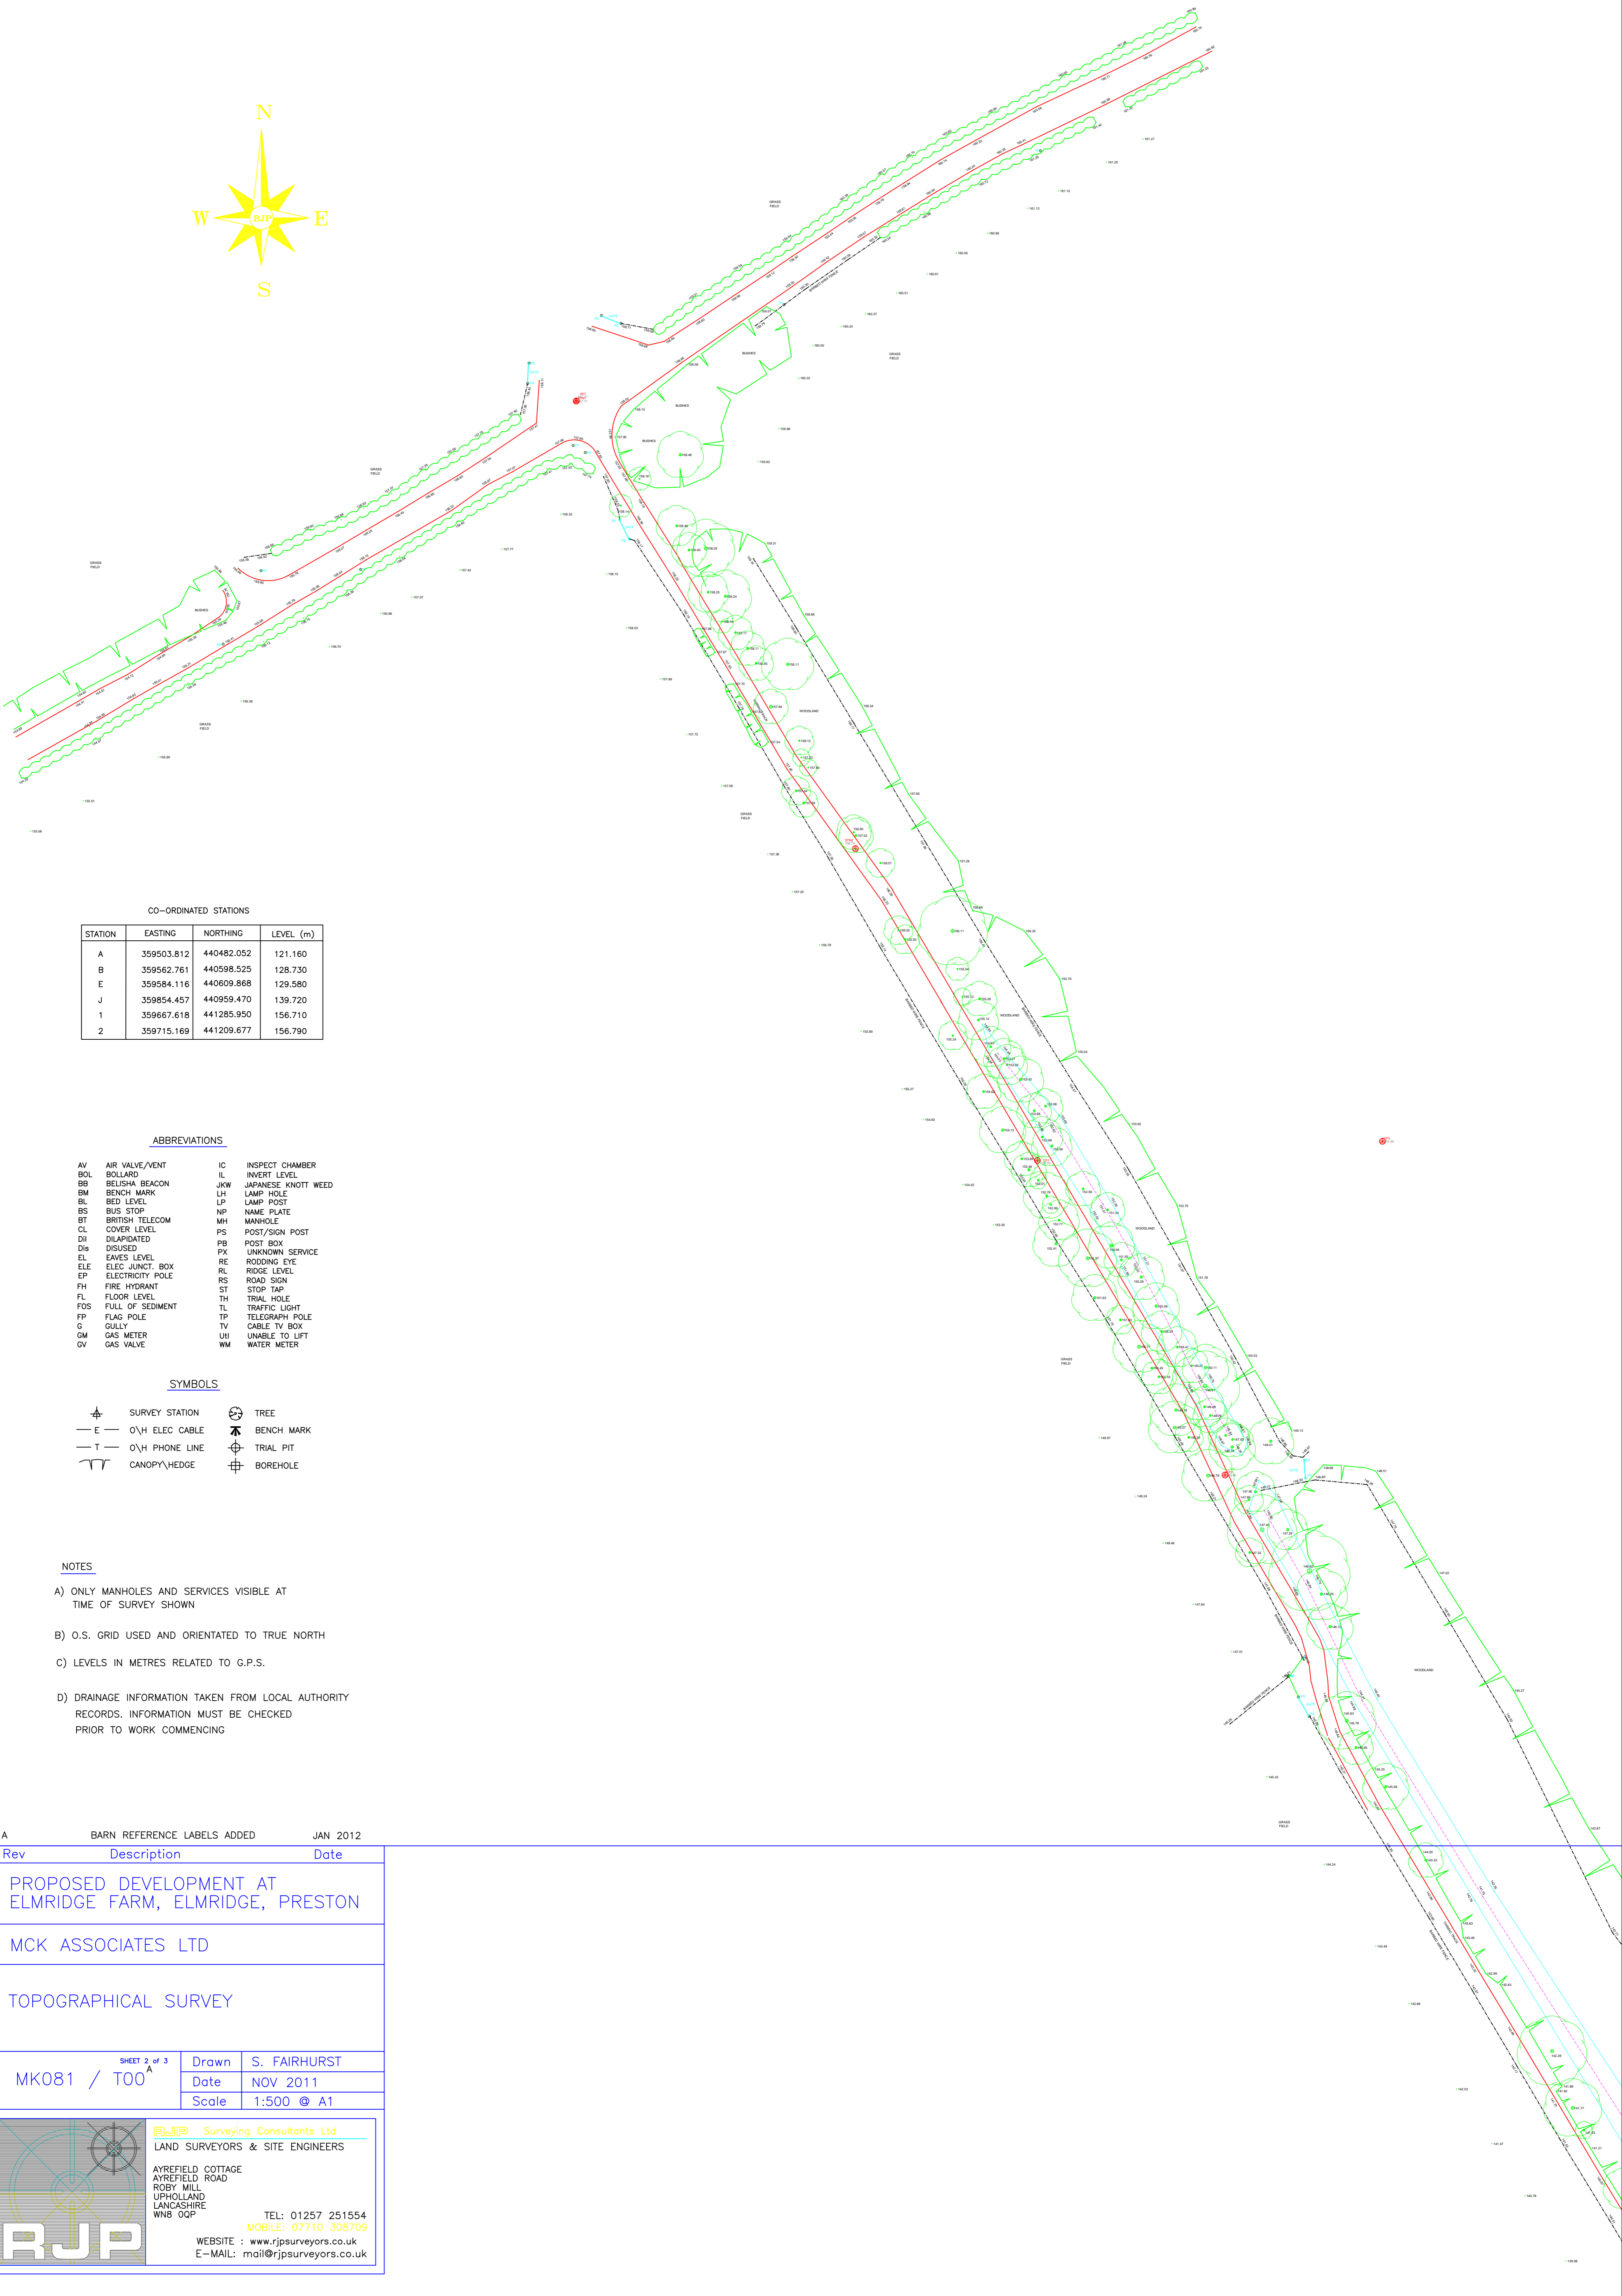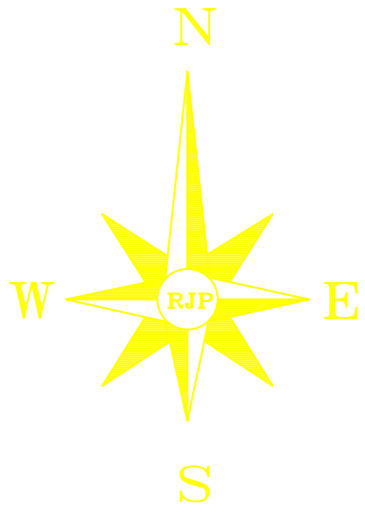

CO-ORDINATED STATIONS

STATION	EASTING	NORTHING	LEVEL (m)
A	359503.812	440482.052	121.160
B	359562.761	440598.525	128.730
E	359584.116	440609.868	129.580
J	359854.457	440959.470	139.720
1	359667.618	441285.950	156.710
2	359715.169	441209.677	156.790

ABBREVIATIONS

AV	AIR VALVE/VENT	IC	INSPECT CHAMBER
BOL	BOLLARD	IL	INVERT LEVEL
BB	BELISHA BEACON	JKW	JAPANESE KNOTT WEED
BM	BENCH MARK	LH	LAMP HOLE
BL	BED LEVEL	LP	LAMP POST
BS	BUS STOP	NP	NAME PLATE
BT	BRITISH TELECOM	MH	MANHOLE
CL	COVER LEVEL	PS	POST/SIGN POST
DI	DILAPIDATED	PB	POST BOX
Dis	DISUSED	PX	UNKNOWN SERVICE
EL	EAVES LEVEL	RE	RODDING EYE
ELE	ELEC JUNCT. BOX	RL	RISE LEVEL
EP	ELECTRICITY POLE	RS	ROAD SIGN
FH	FIRE HYDRANT	ST	STOP TAP
FL	FLOOR LEVEL	TH	TRIAL HOLE
FOS	FULL OF SEDIMENT	TL	TRAFFIC LIGHT
FP	FLAG POLE	TP	TELEGRAPH POLE
G	GULLY	TV	CABLE TV BOX
GM	GAS METER	UI	UNABLE TO LIFT
GV	GAS VALVE	WM	WATER METER

SYMBOLS

	SURVEY STATION		TREE
	O\H ELEC CABLE		BENCH MARK
	O\H PHONE LINE		TRIAL PIT
	CANOPY/HEDGE		BOREHOLE

NOTES

- A) ONLY MANHOLES AND SERVICES VISIBLE AT TIME OF SURVEY SHOWN
- B) O.S. GRID USED AND ORIENTATED TO TRUE NORTH
- C) LEVELS IN METRES RELATED TO G.P.S.
- D) DRAINAGE INFORMATION TAKEN FROM LOCAL AUTHORITY RECORDS. INFORMATION MUST BE CHECKED PRIOR TO WORK COMMENCING

A BARN REFERENCE LABELS ADDED JAN 2012

Rev	Description	Date
	PROPOSED DEVELOPMENT AT ELMRIDGE FARM, ELMRIDGE, PRESTON	
	MCK ASSOCIATES LTD	
	TOPOGRAPHICAL SURVEY	

MK081 / T00	Drawn	S. FAIRHURST
	Date	NOV 2011
	Scale	1:500 @ A1

SHEET 2 of 3

AYREFIELD COTTAGE  
AYREFIELD ROAD  
ROBY MILL  
UPHOLLAND  
LANCASHIRE  
WNS OQP

TEL: 01257 251554  
MOBILE: 07710 308709  
WEBSITE: www.rjpsurveyors.co.uk  
E-MAIL: mail@rjpsurveyors.co.uk

**RJP** Surveying Consultants Ltd  
LAND SURVEYORS & SITE ENGINEERS