
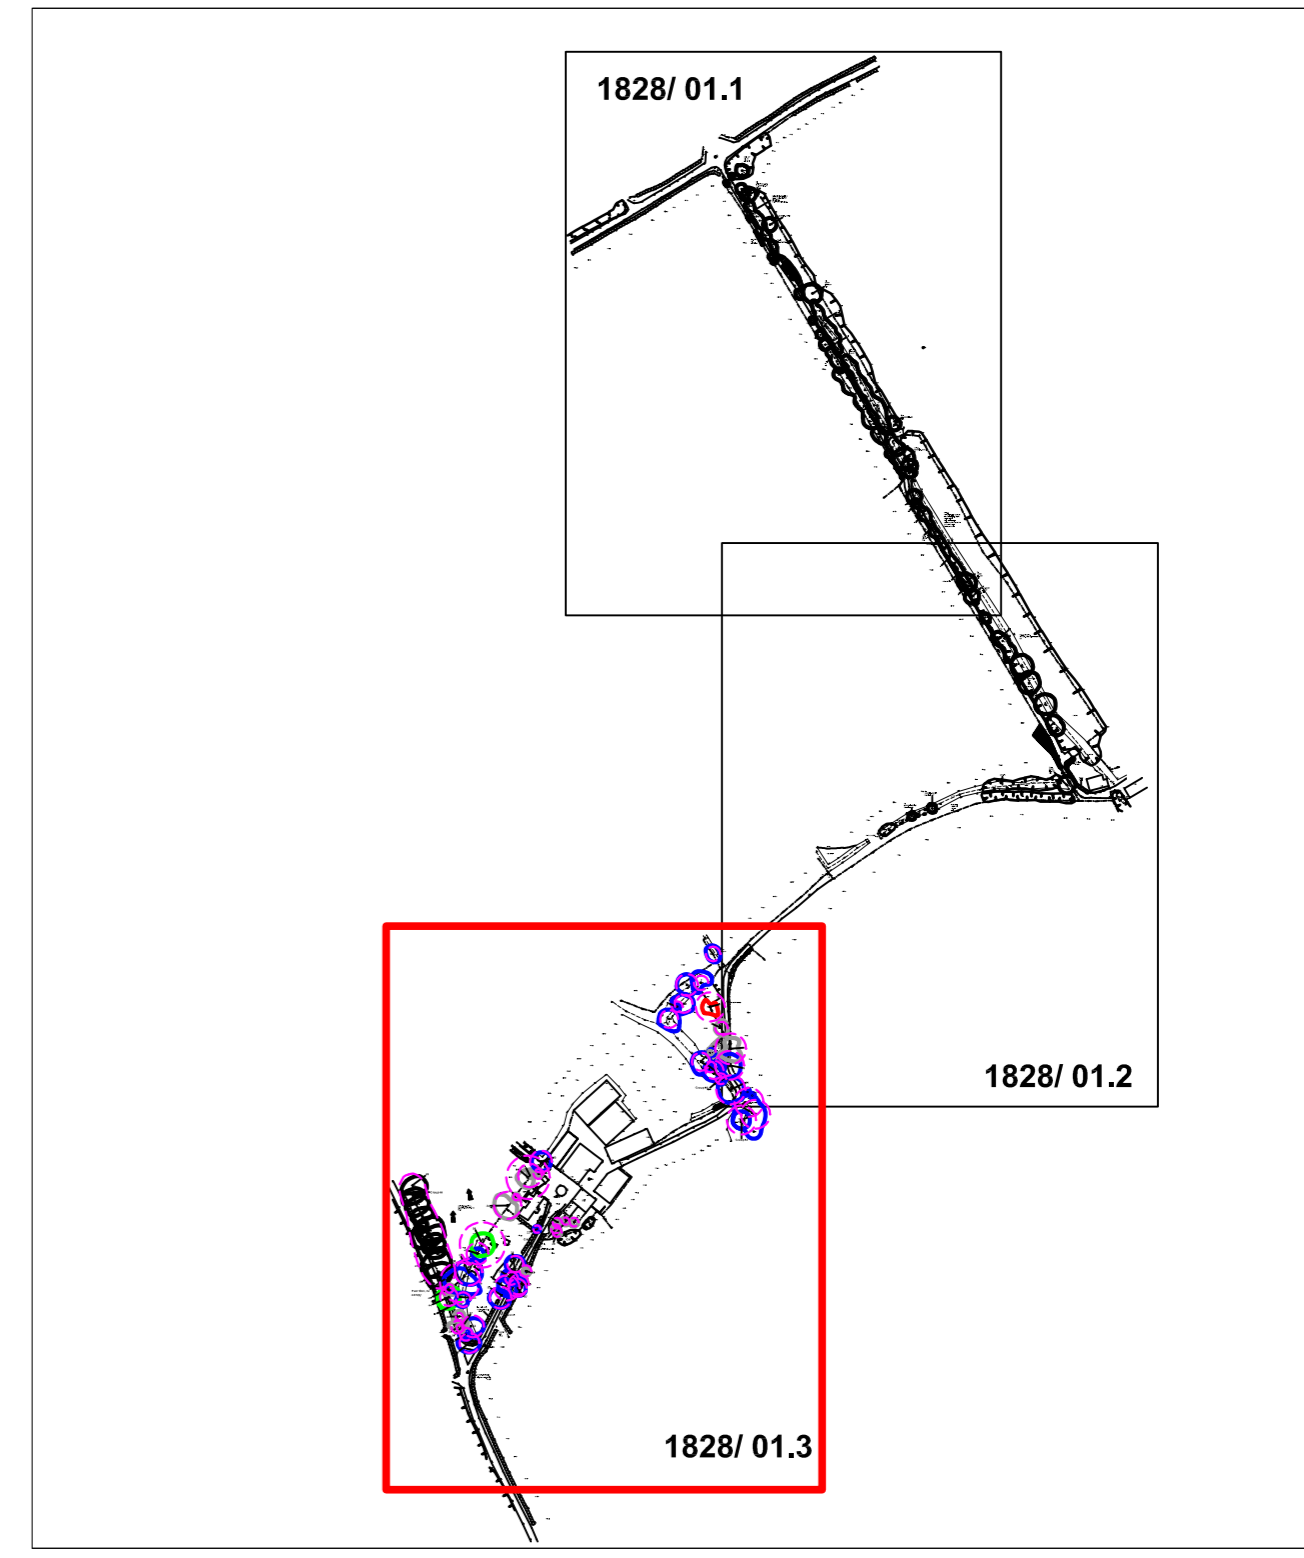
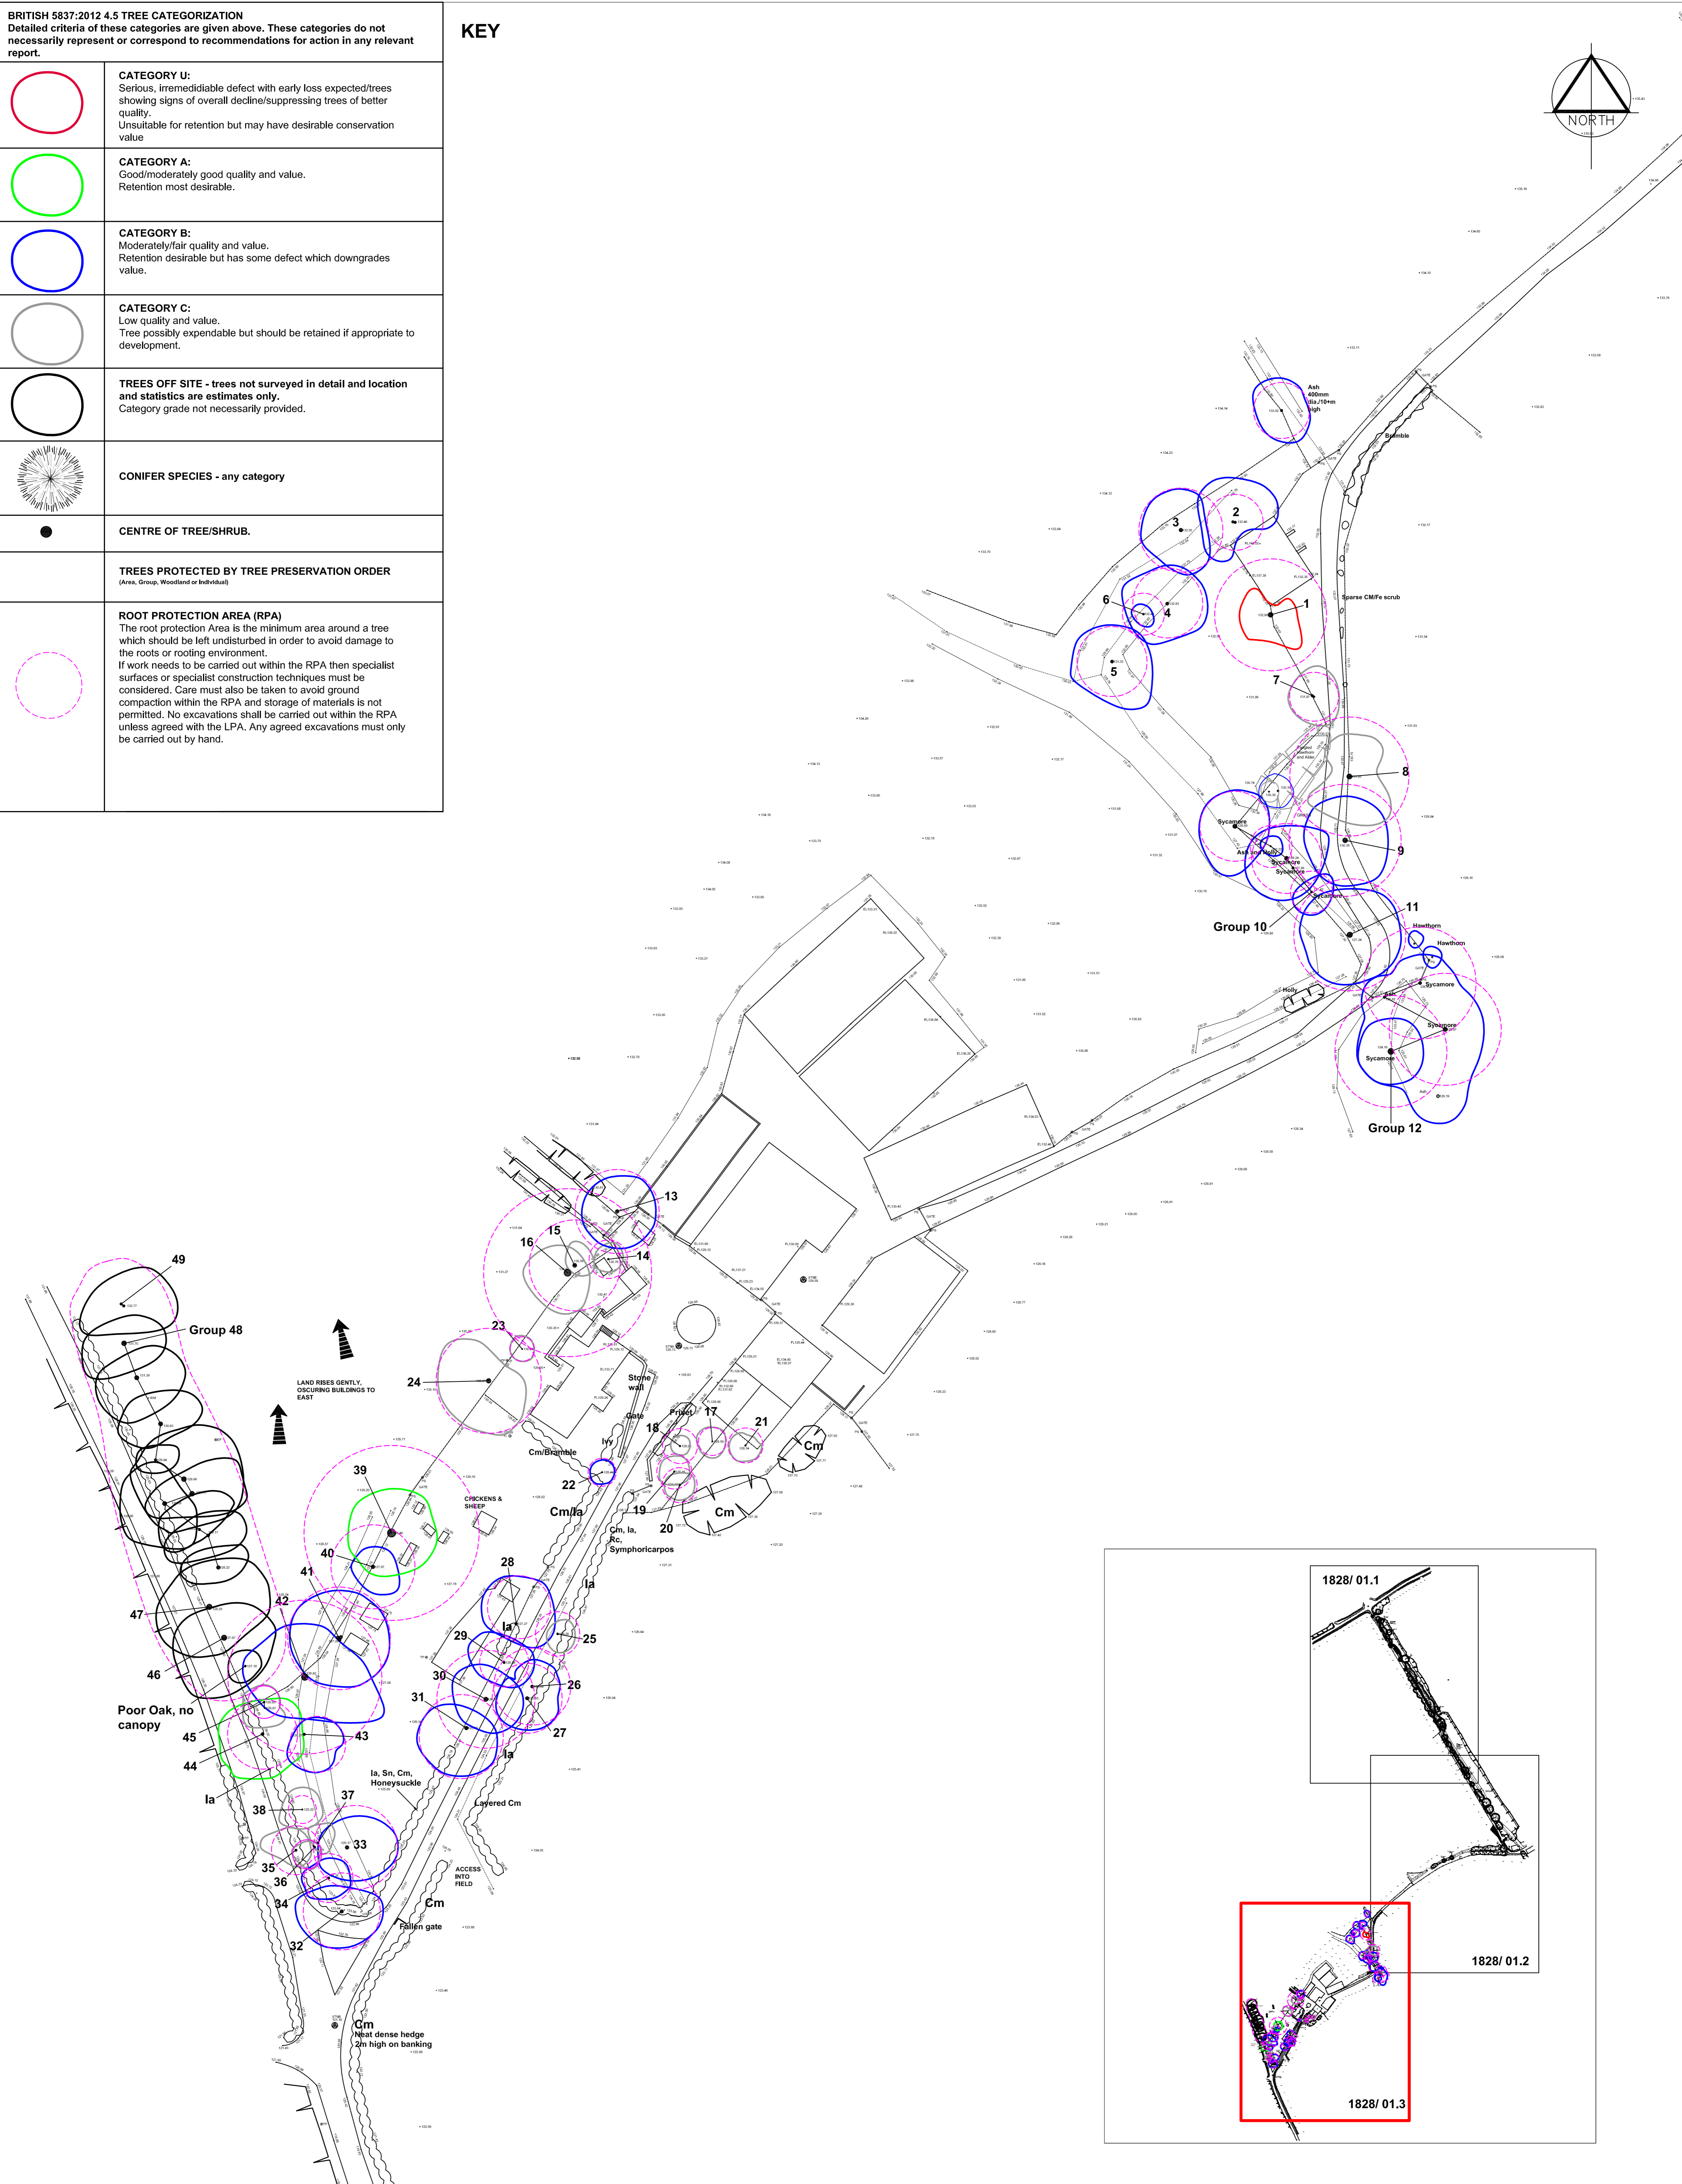


BRITISH 5837:2012 4.5 TREE CATEGORIZATION
 Detailed criteria of these categories are given above. These categories do not necessarily represent or correspond to recommendations for action in any relevant report.

KEY

	CATEGORY U: Serious, irremediable defect with early loss expected/trees showing signs of overall decline/suppressing trees of better quality. Unsuitable for retention but may have desirable conservation value
	CATEGORY A: Good/moderately good quality and value. Retention most desirable.
	CATEGORY B: Moderately/fair quality and value. Retention desirable but has some defect which downgrades value.
	CATEGORY C: Low quality and value. Tree possibly expendable but should be retained if appropriate to development.
	TREES OFF SITE - trees not surveyed in detail and location and statistics are estimates only. Category grade not necessarily provided.
	CONIFER SPECIES - any category
	CENTRE OF TREE/SHRUB.
	TREES PROTECTED BY TREE PRESERVATION ORDER (Area, Group, Woodland or Individual)
	ROOT PROTECTION AREA (RPA) The root protection Area is the minimum area around a tree which should be left undisturbed in order to avoid damage to the roots or rooting environment. If work needs to be carried out within the RPA then specialist surfaces or specialist construction techniques must be considered. Care must also be taken to avoid ground compaction within the RPA and storage of materials is not permitted. No excavations shall be carried out within the RPA unless agreed with the LPA. Any agreed excavations must only be carried out by hand.

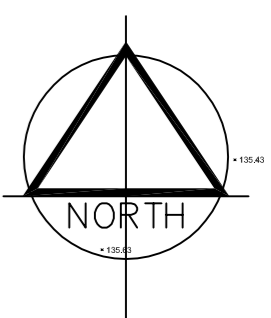

ELMRIDGE FARM, CHIPPING

Tree survey

REVISIONS	

NOTE
 Please see Drawing 1828_01.1
 for Tree Survey Schedules

Project ELMRIDGE FARM, CHIPPING	
Title TREE SURVEY PLAN	
Client MRS HAYHURST	
Date DECEMBER 2012	Scale 1:500 @ A1
Drawn LAC	Drawing No. 1728_01.3
Checked	Revision
© The Appleton Group, 17 Chorley Old Road, Bolton BL1 3AD. Tel: 01204 393006. Fax: 01204 388792 Web: www.appletongroup.co.uk Email: bolton@appletongroup.co.uk Bolton Bristol The Wirral N.Ireland	

