




E1 Existing Front (W) Elevation
1:100 N146

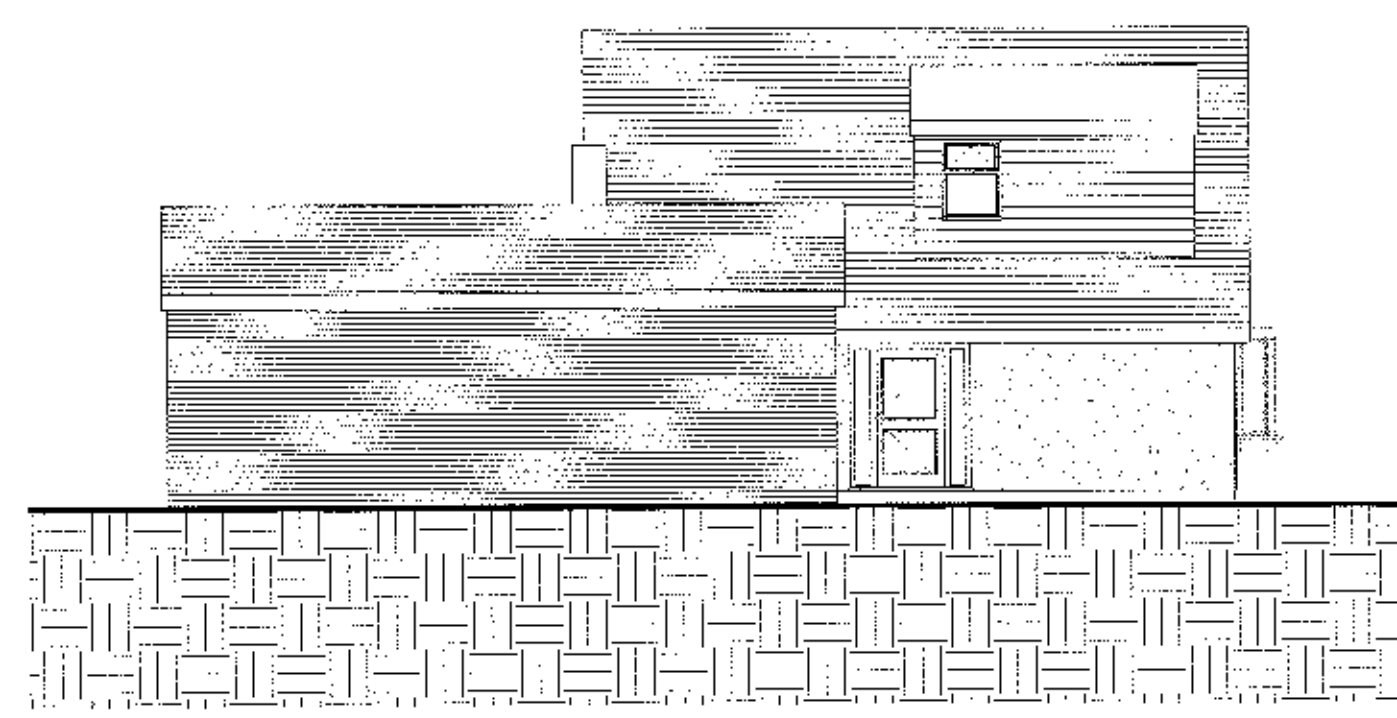


E2 Existing Side (NW) Elevation
1:100 N146

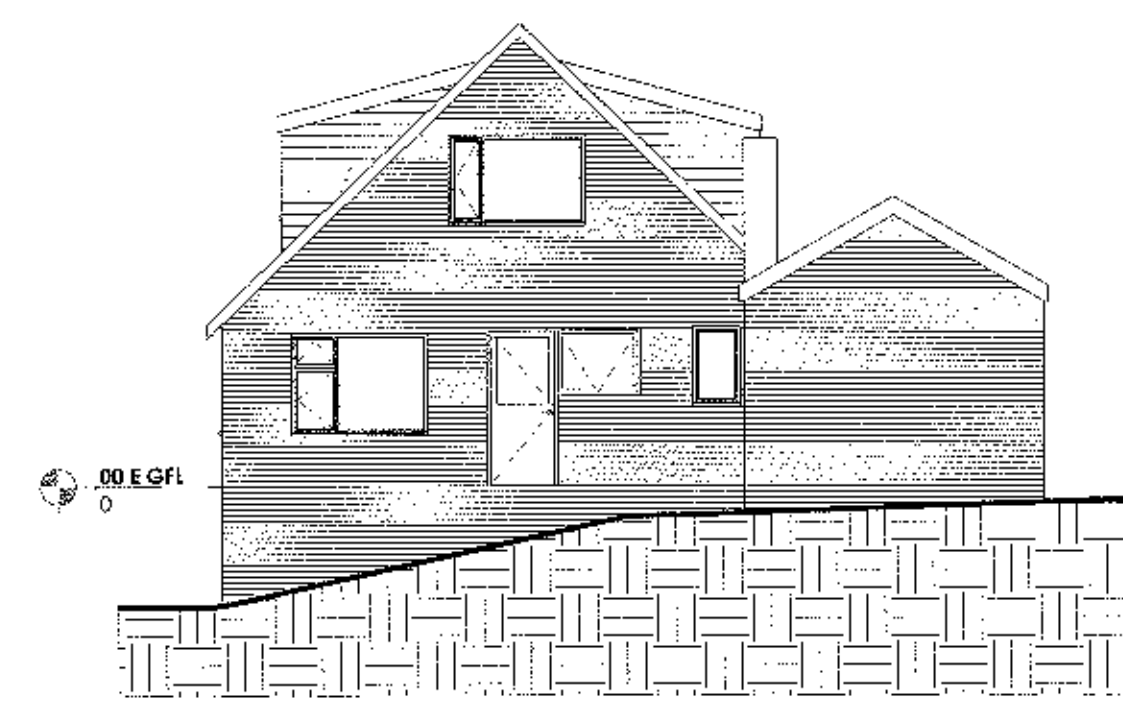


E3 Existing Rear (NE) Elevation
1:100 N146

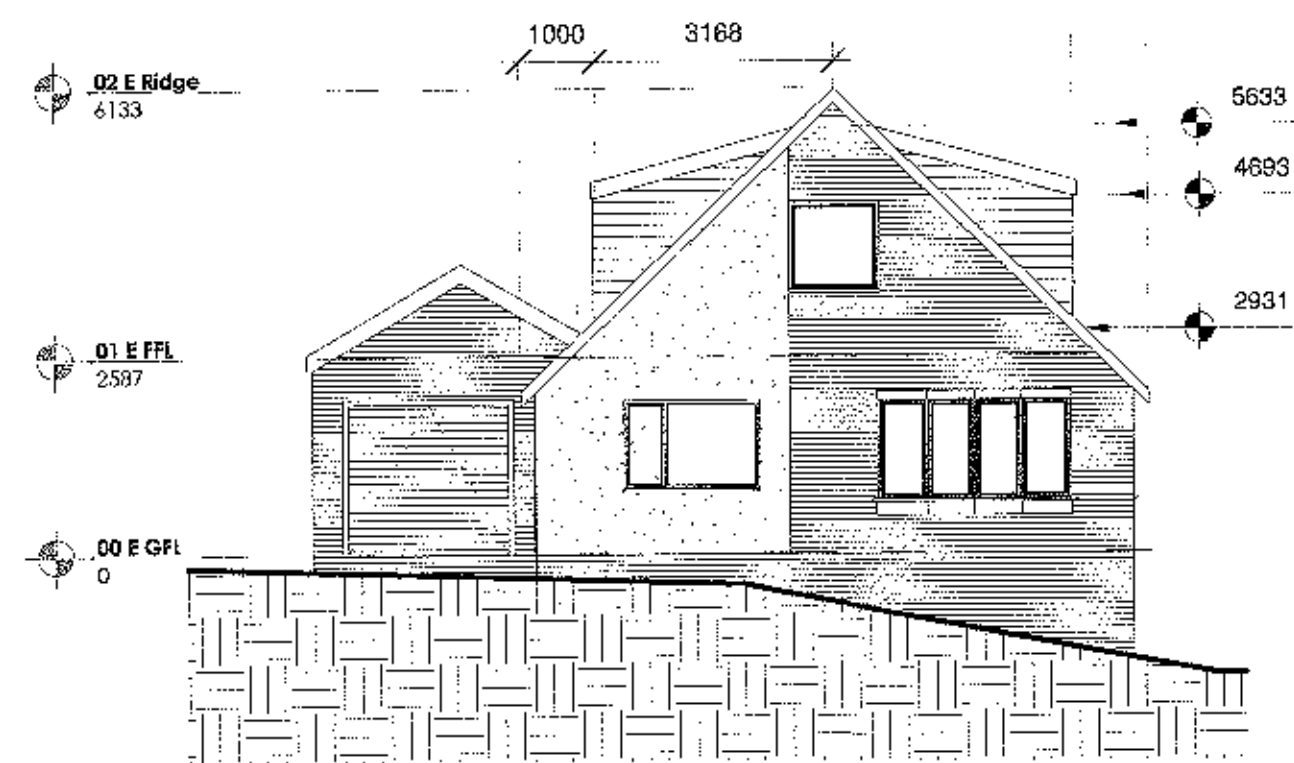


P1 Proposed Front (W) Elevation
1:100

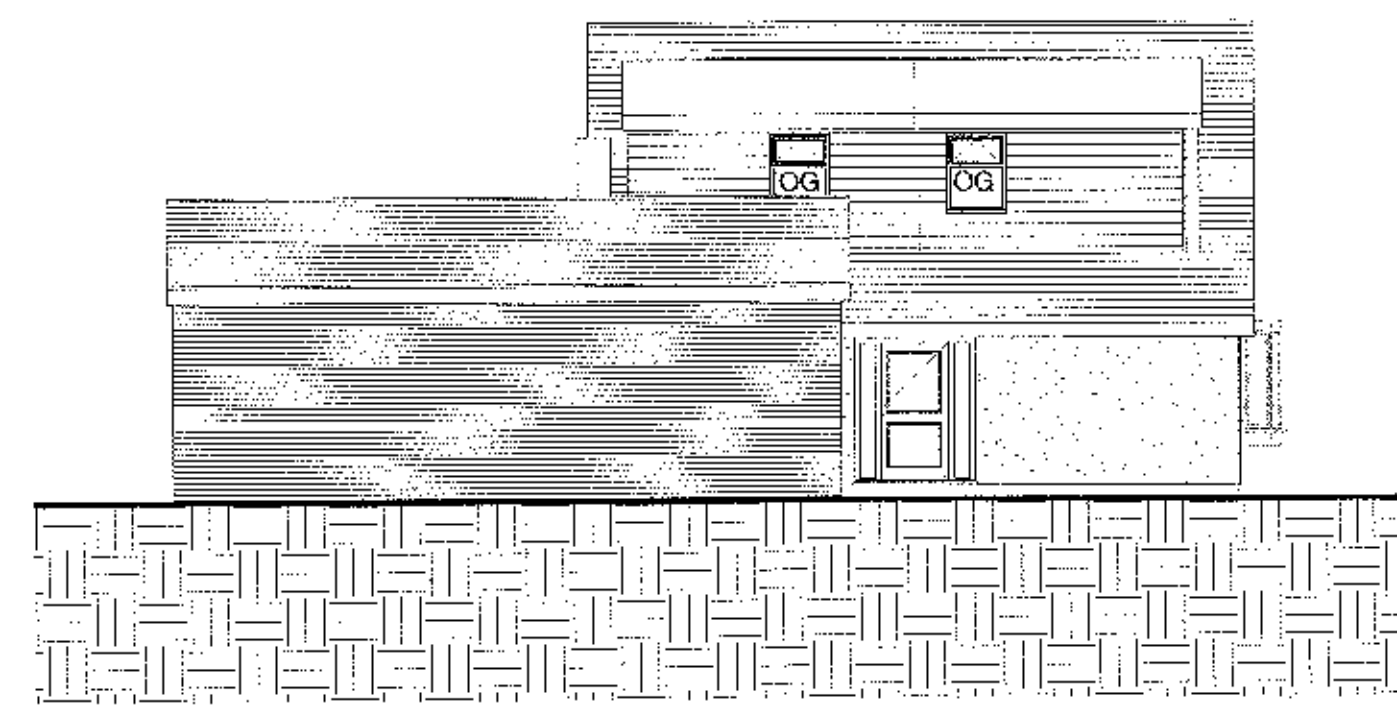


P2 Proposed Side (NW) Elevation
1:100 N146

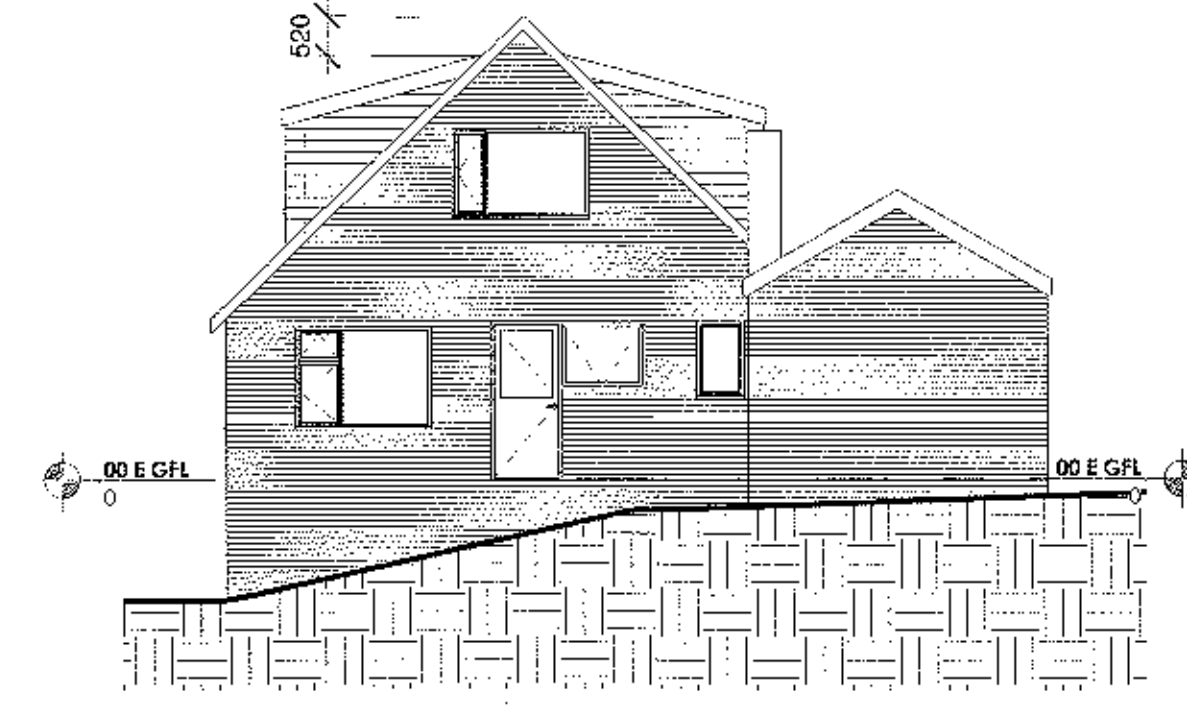


P3 Proposed Rear (NE) Elevation
1:100 N146

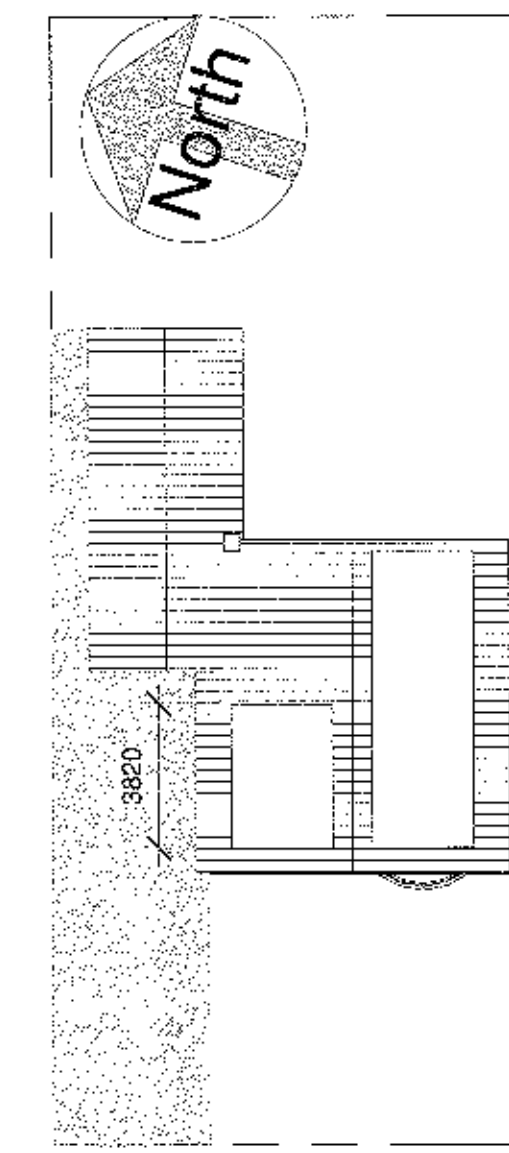


E7 Existing Site Plan
1:200 N146

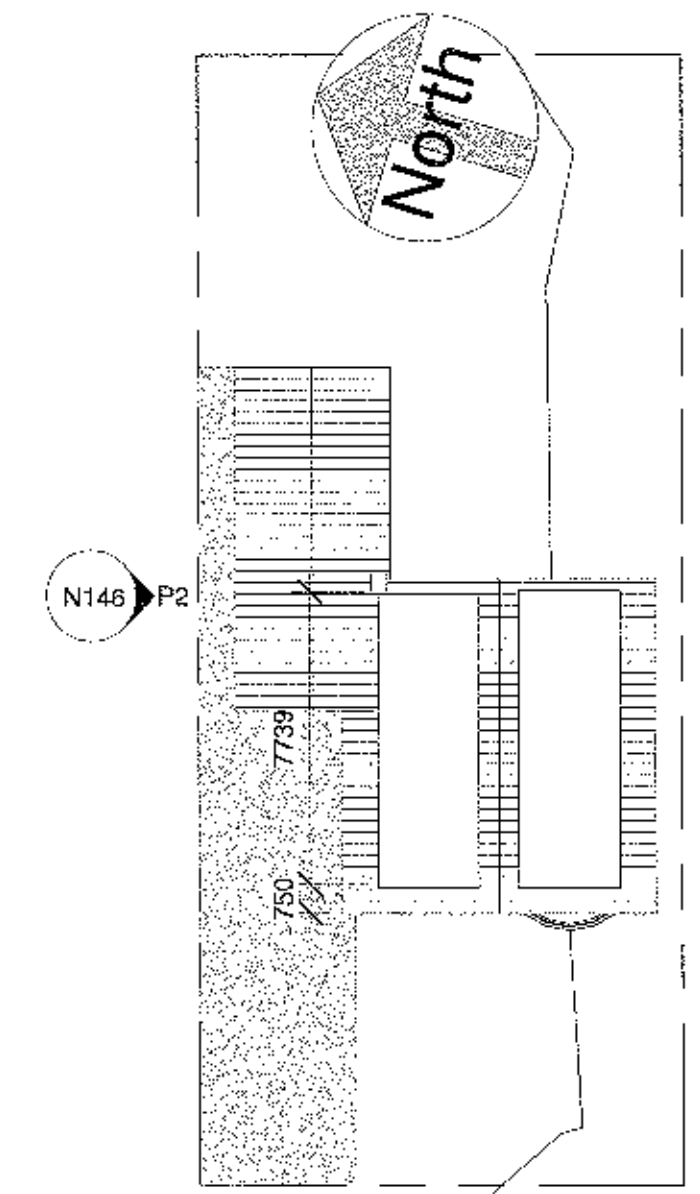


P6 Proposed Site Plan
1:200 N146

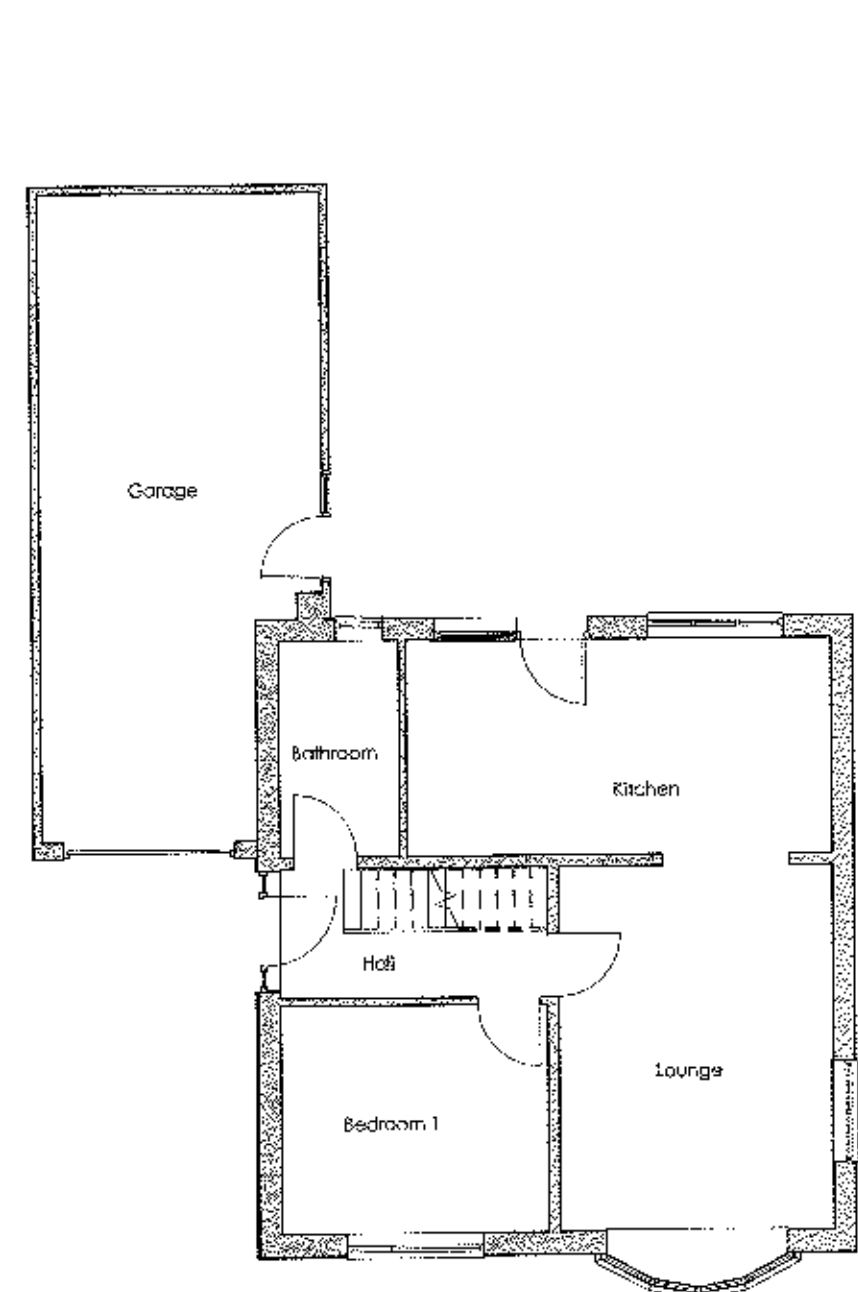


E5 Existing Ground Floor Plan
1:100 N146

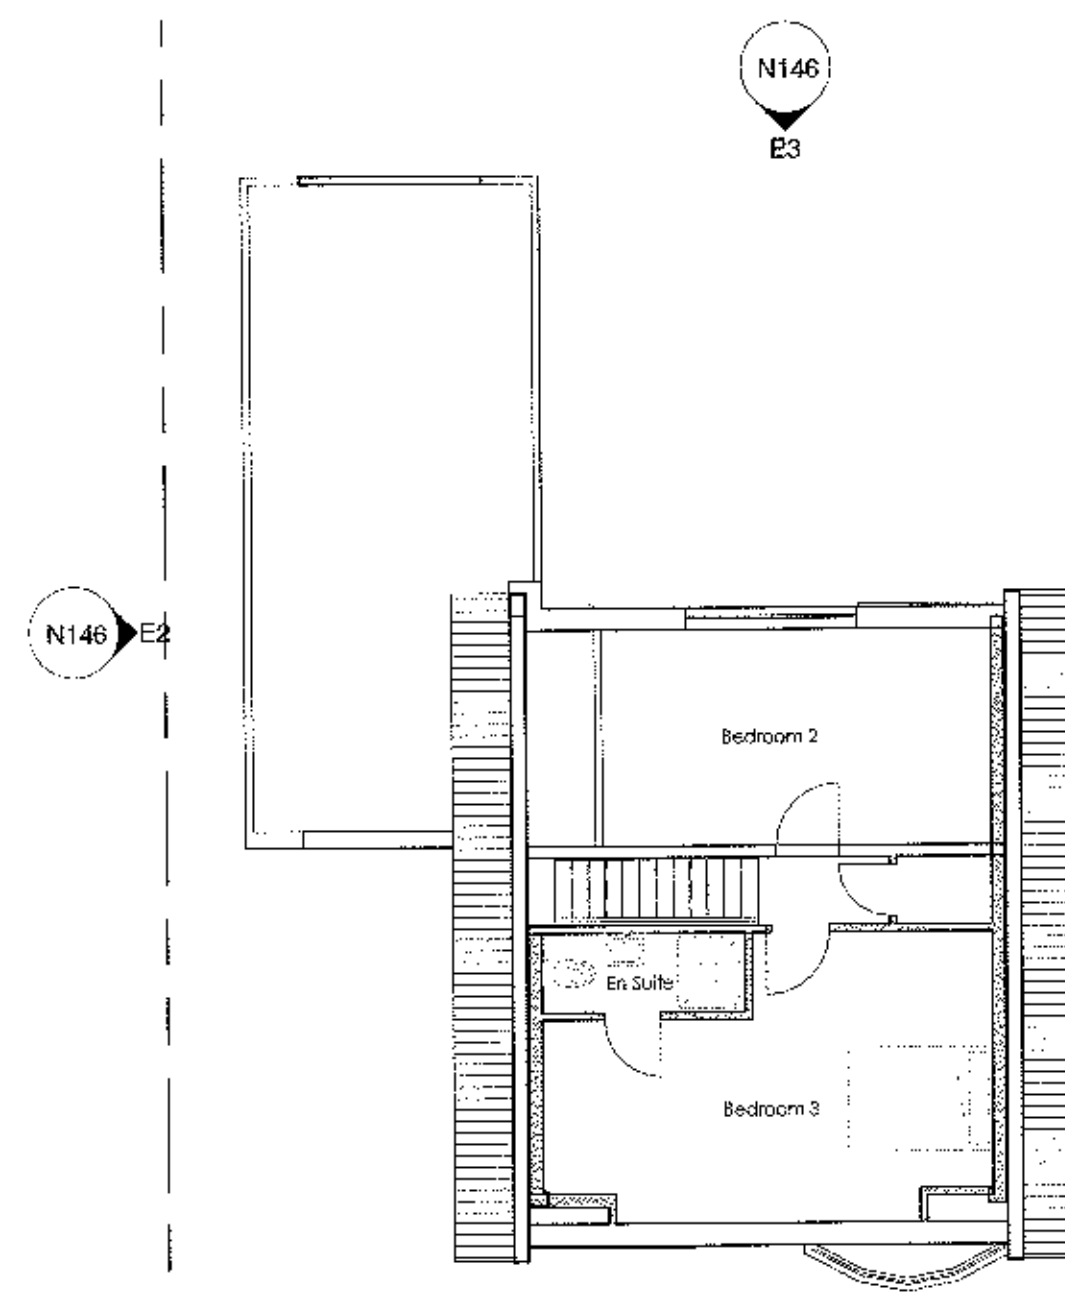

E6 Existing First Floor Plan
1:100 N146

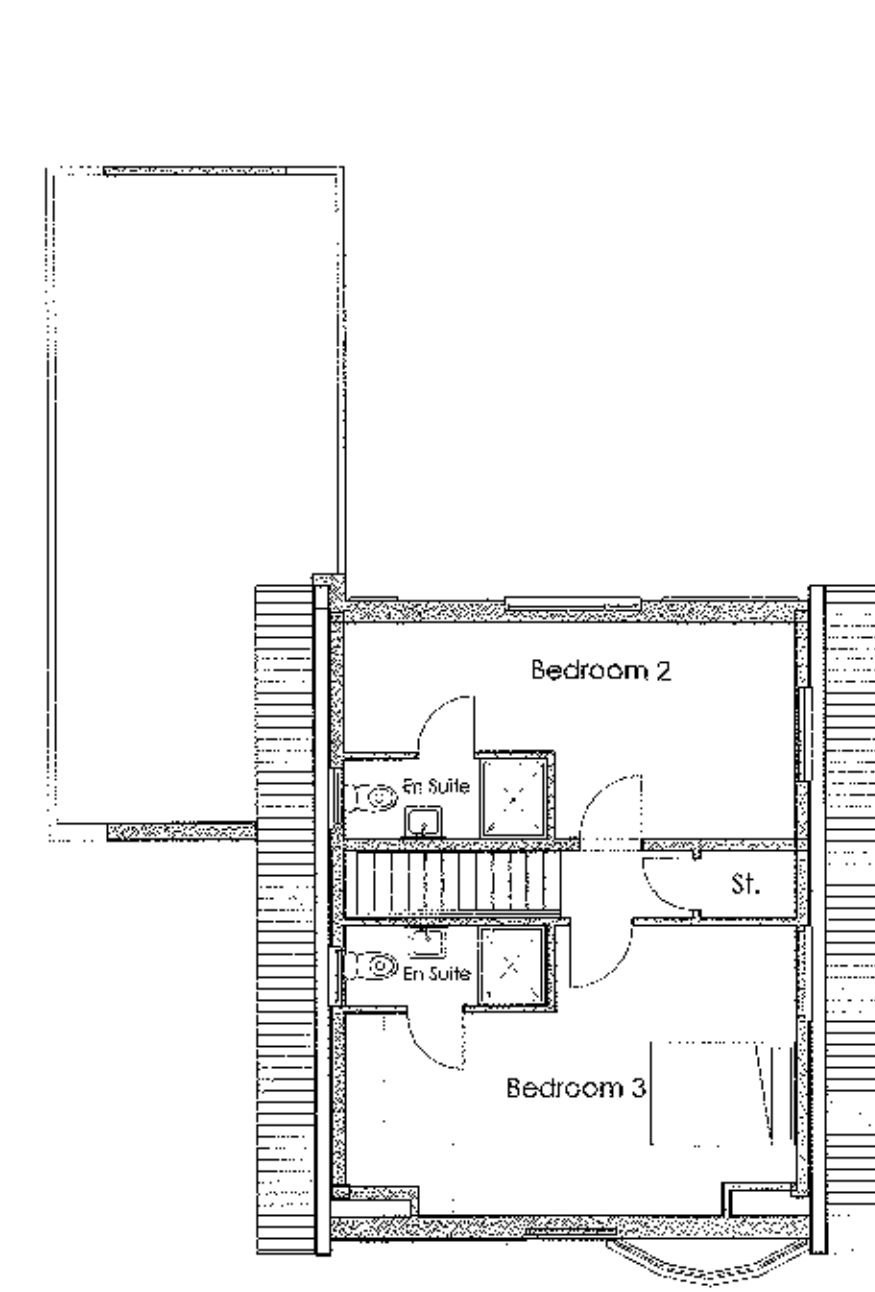

P5 Proposed First Floor Plan
1:100 N146

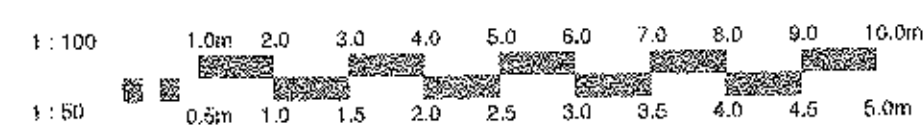

36 EASTFIELD DRIVE, WEST BRADFORD

320180091P

Title
Proposed Extension to NW
facing Dormer
Existing and Proposed Plans
and Elevations

Drawing No. Rev

N146 I B

novensus

creative thinking...

quality architectural design services

Tel: 0161 408 2785
ask@novensus.co.uk
www.novensus.co.uk

Architectural Planning